




# Plaza del Mar Fachada Apts Ph's

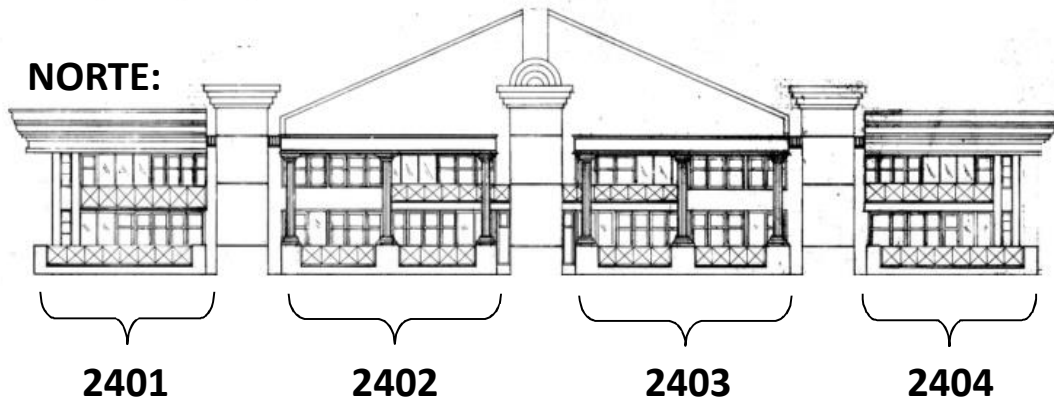


**Ventanas de Guillotina,  
Heavy Duty Full Glass  
Puertas de Sliding Doors Según Plano  
Cristal 1/4" Laminado Color Solar Gray  
Marcos Color Aluminio Anonizado  
Puertas Sólidas de las Habitaciones en  
Madera o Aluminio (Pintadas del Color  
de la Pared)**

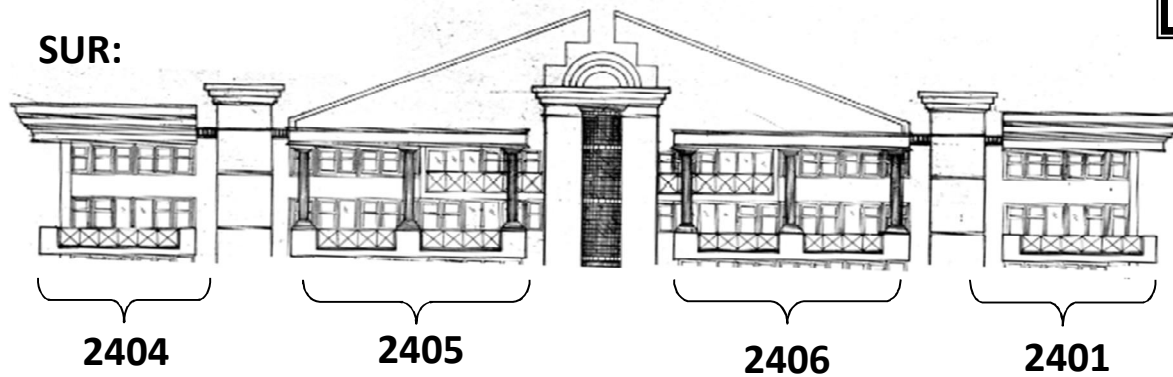

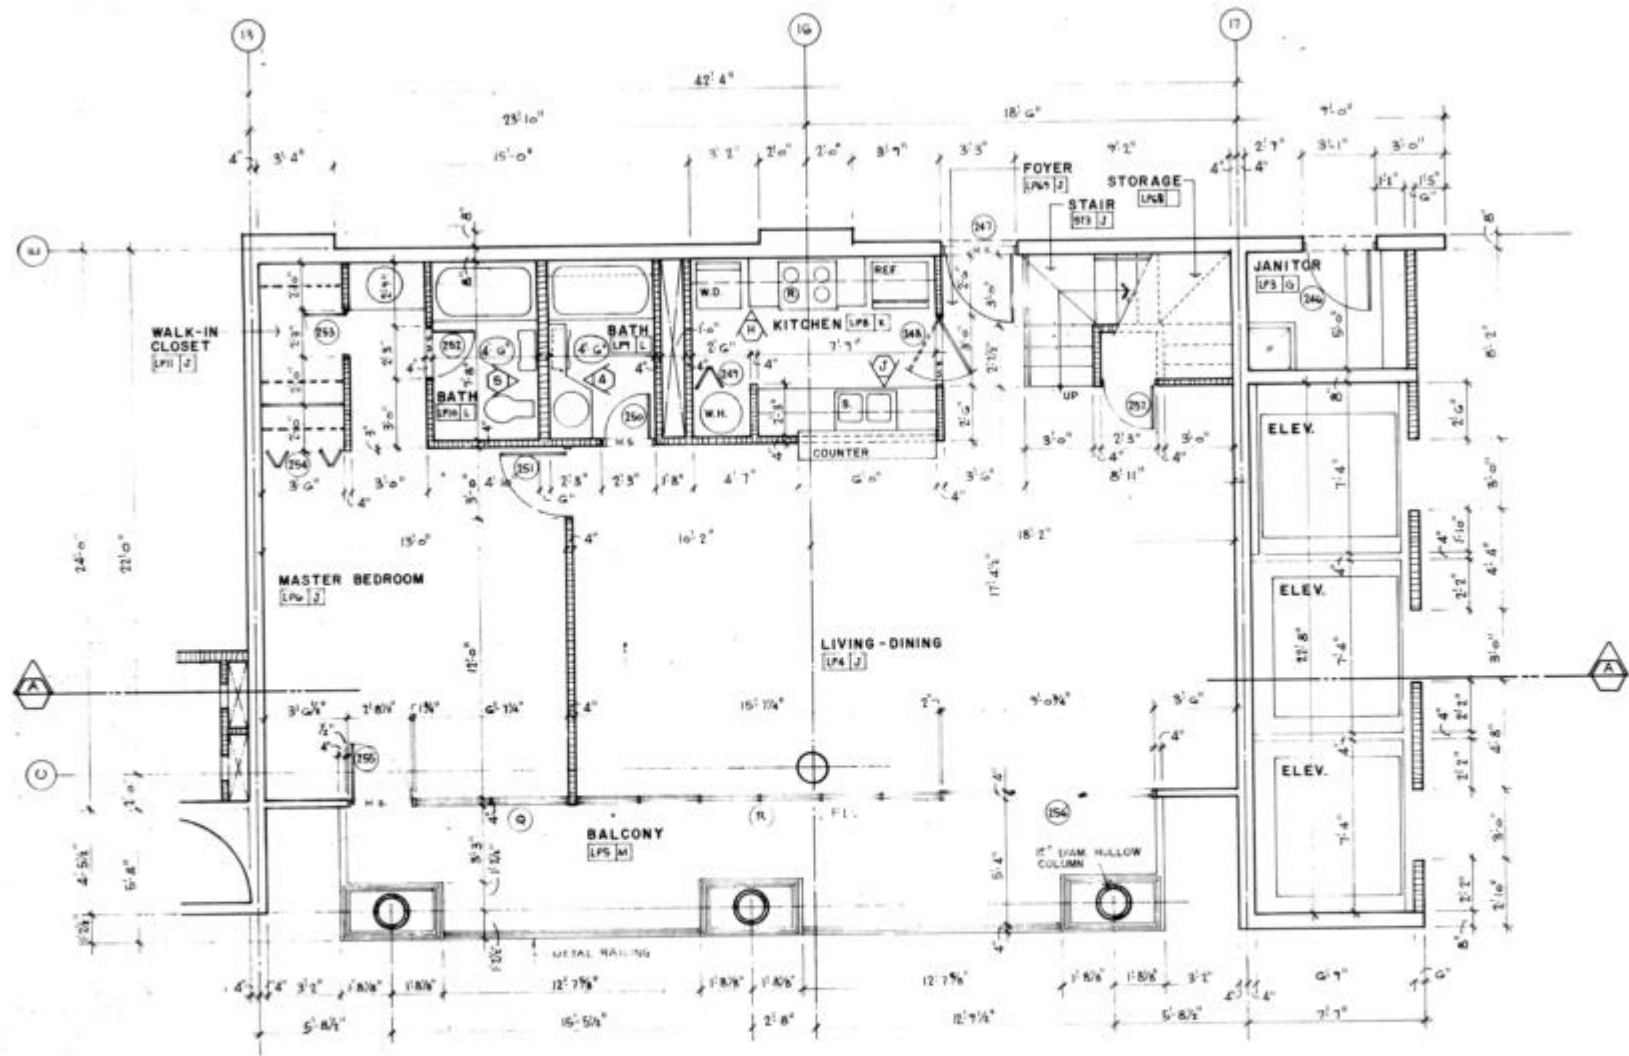


PENTHOUSE THREE-BEDROOM UNIT - LOWER LEVEL  
SCALE 1/4" = 1'-0"

2405 / 2406  
LOWER LEVEL

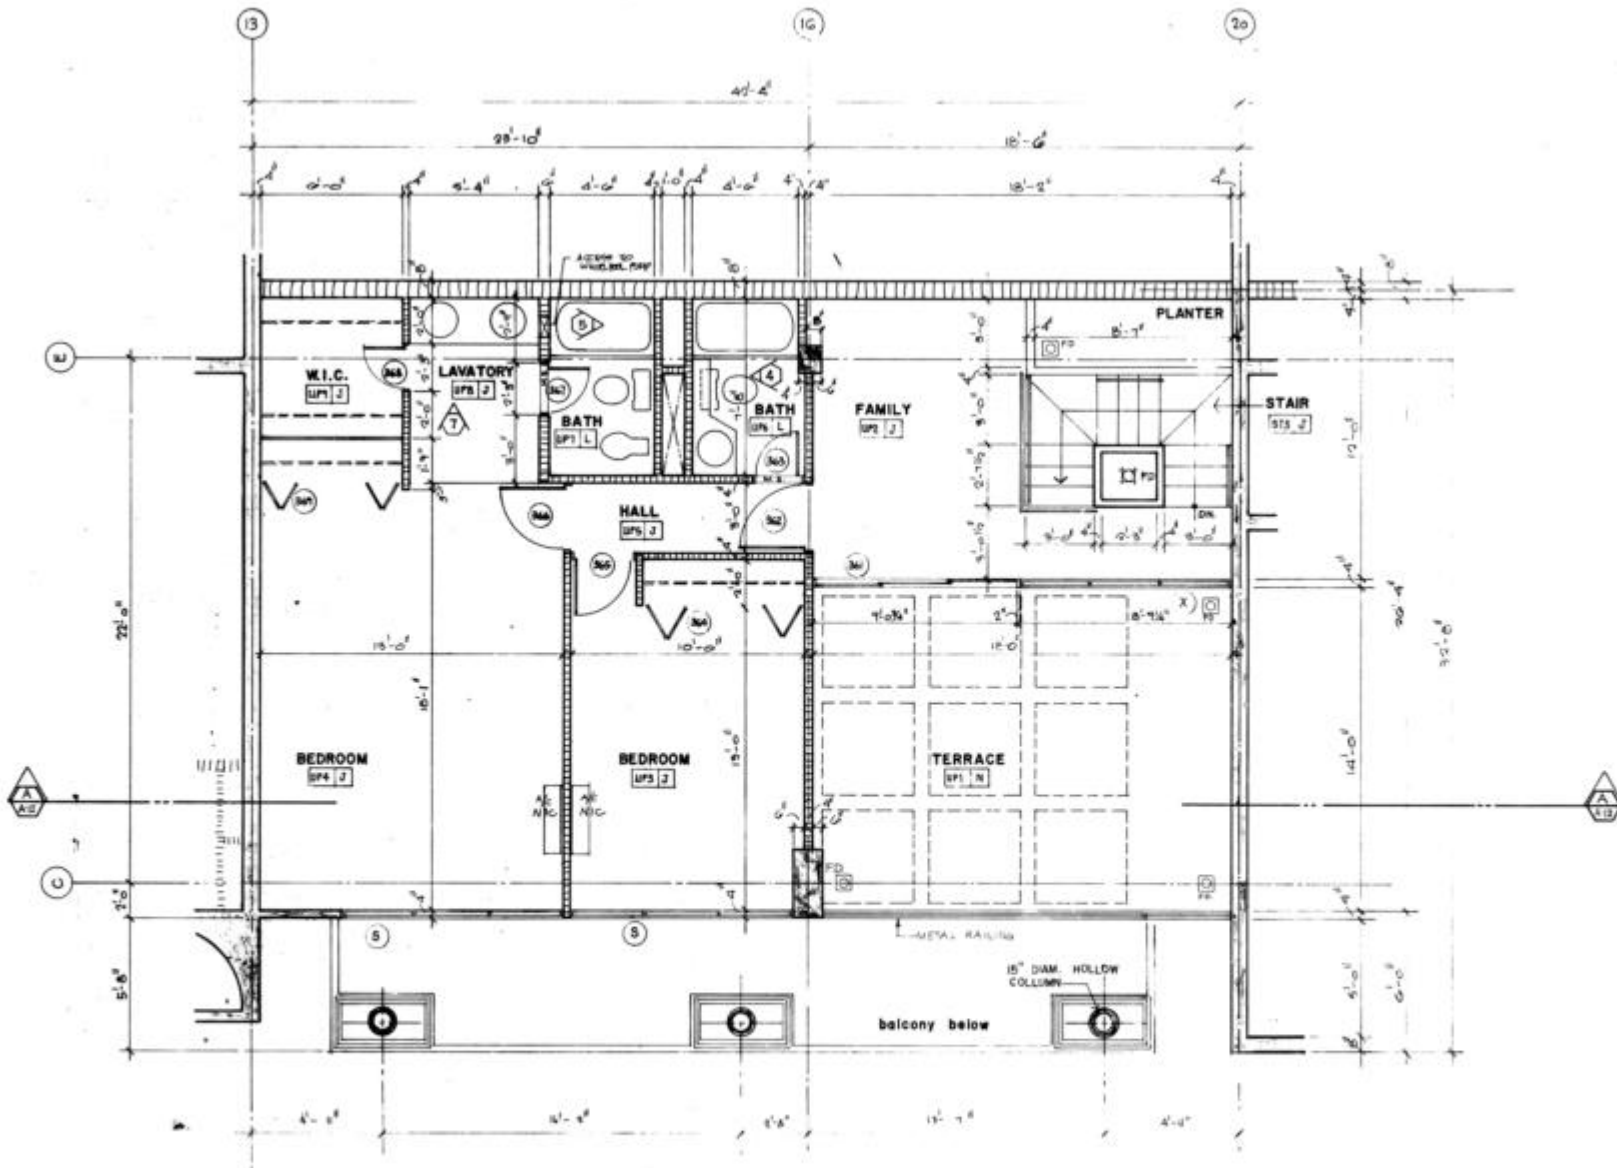

PENTHOUSE THREE-BEDROOM UNIT - UPPER LEVEL  
 SCALE 1/4" = 1'-0"


2405  
 UPPER LEVEL

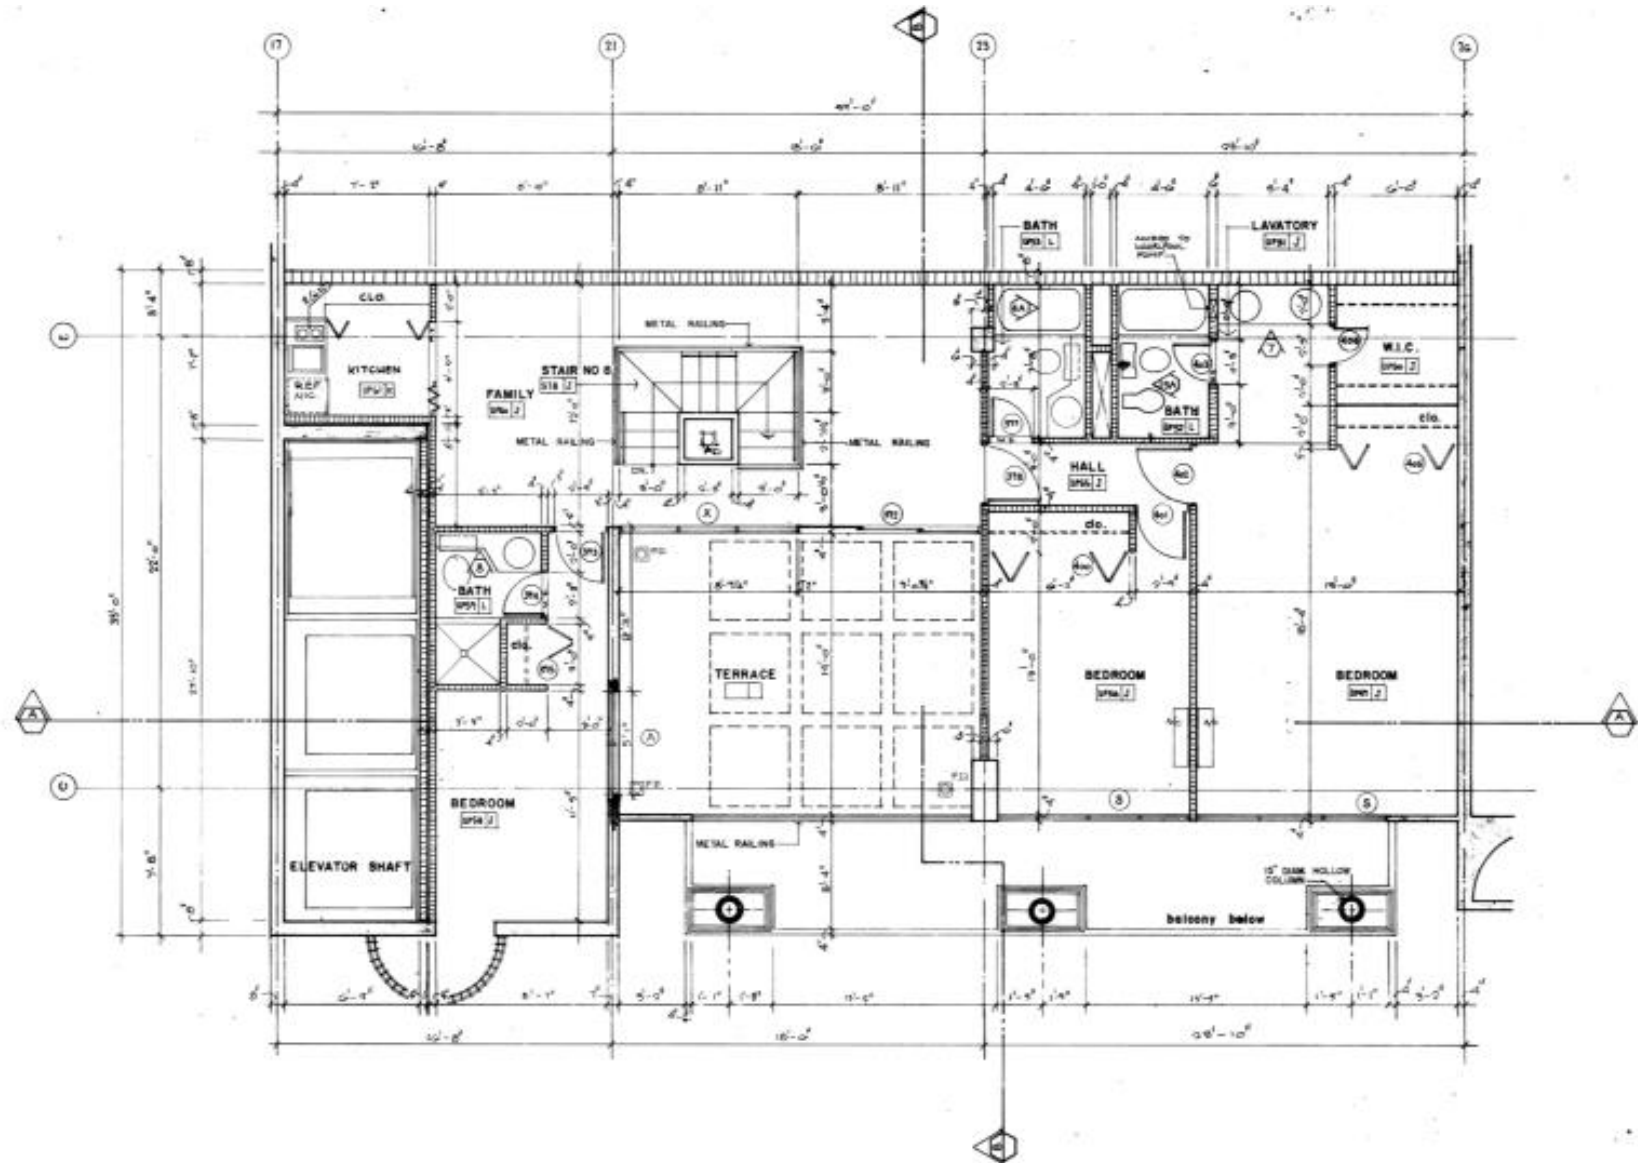

**PENTHOUSE FOUR-BEDROOM UNIT - UPPER LEVEL (CENTER)**  
 SCALE 1/8" = 1'-0"

NOTE: THE PENTHOUSE FOUR-BEDROOM UNIT - LOWER LEVEL (CENTER) IS SIMILAR TO THE PENTHOUSE THREE-BEDROOM UNIT - LOWER LEVEL (CENTER) BUT OPPOSITE.


2406  
 UPPER LEVEL

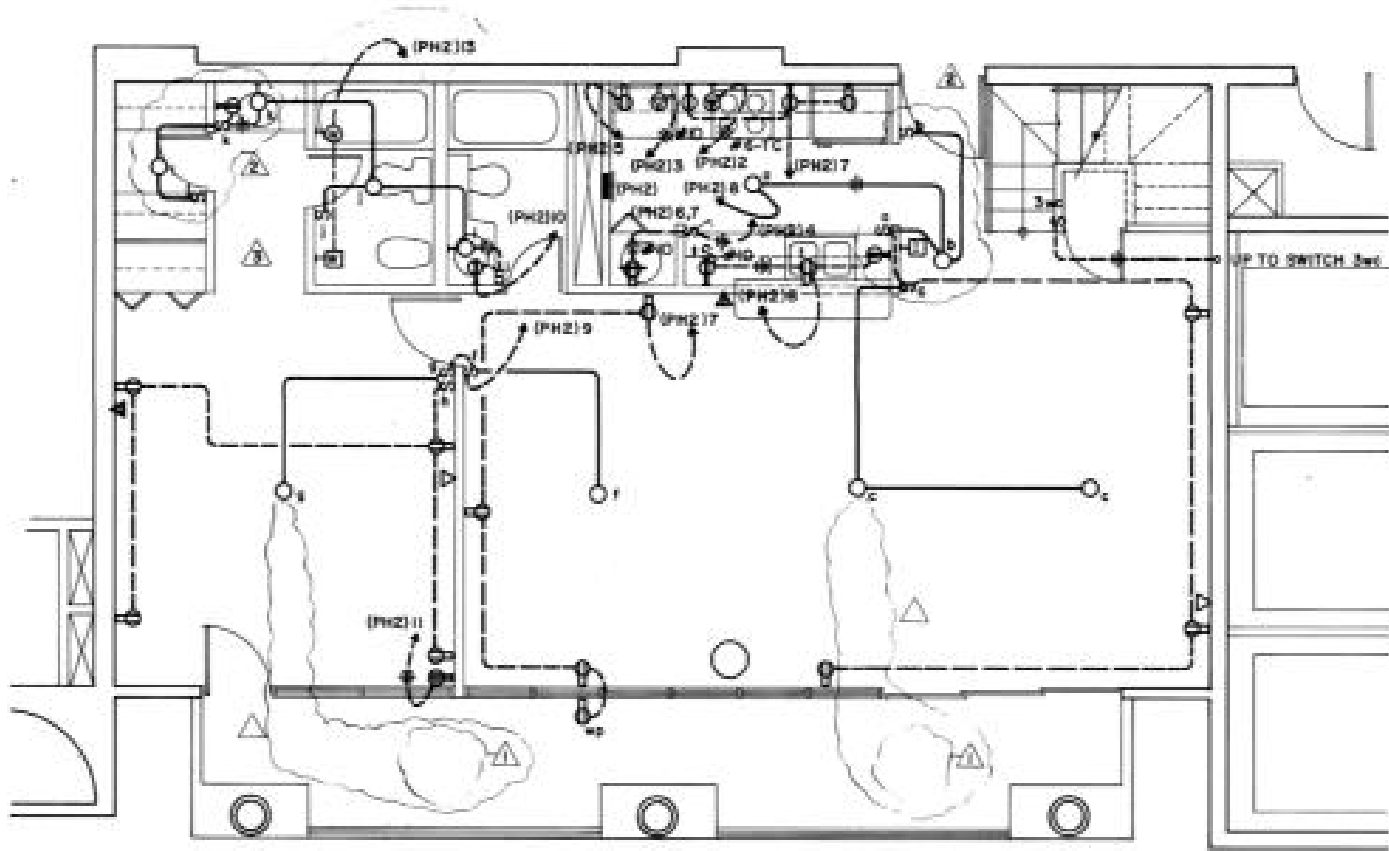

**PENTHOUSE THREE-BEDROOM UNIT-LOWER LEVEL**

SCALE - 1/4" = 1'-0"


2405 / 2406  
LOWER LEVEL

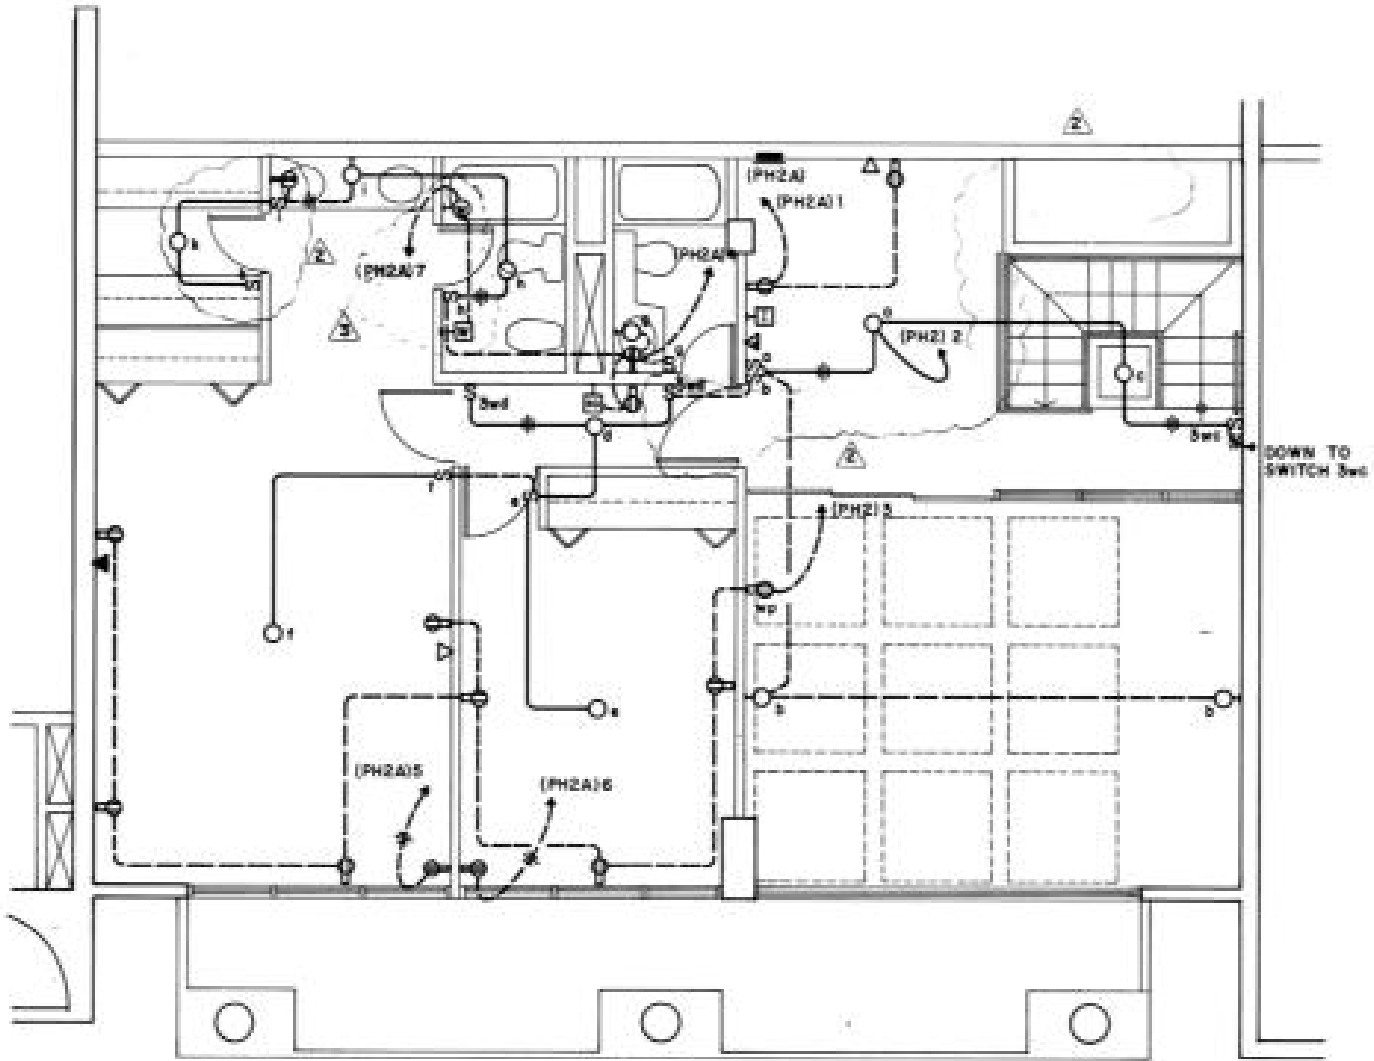

**PENTHOUSE THREE - BEDROOM UNIT - UPPER LEVEL**

SCALE : 1/4" = 1'-0"


2405  
UPPER LEVEL

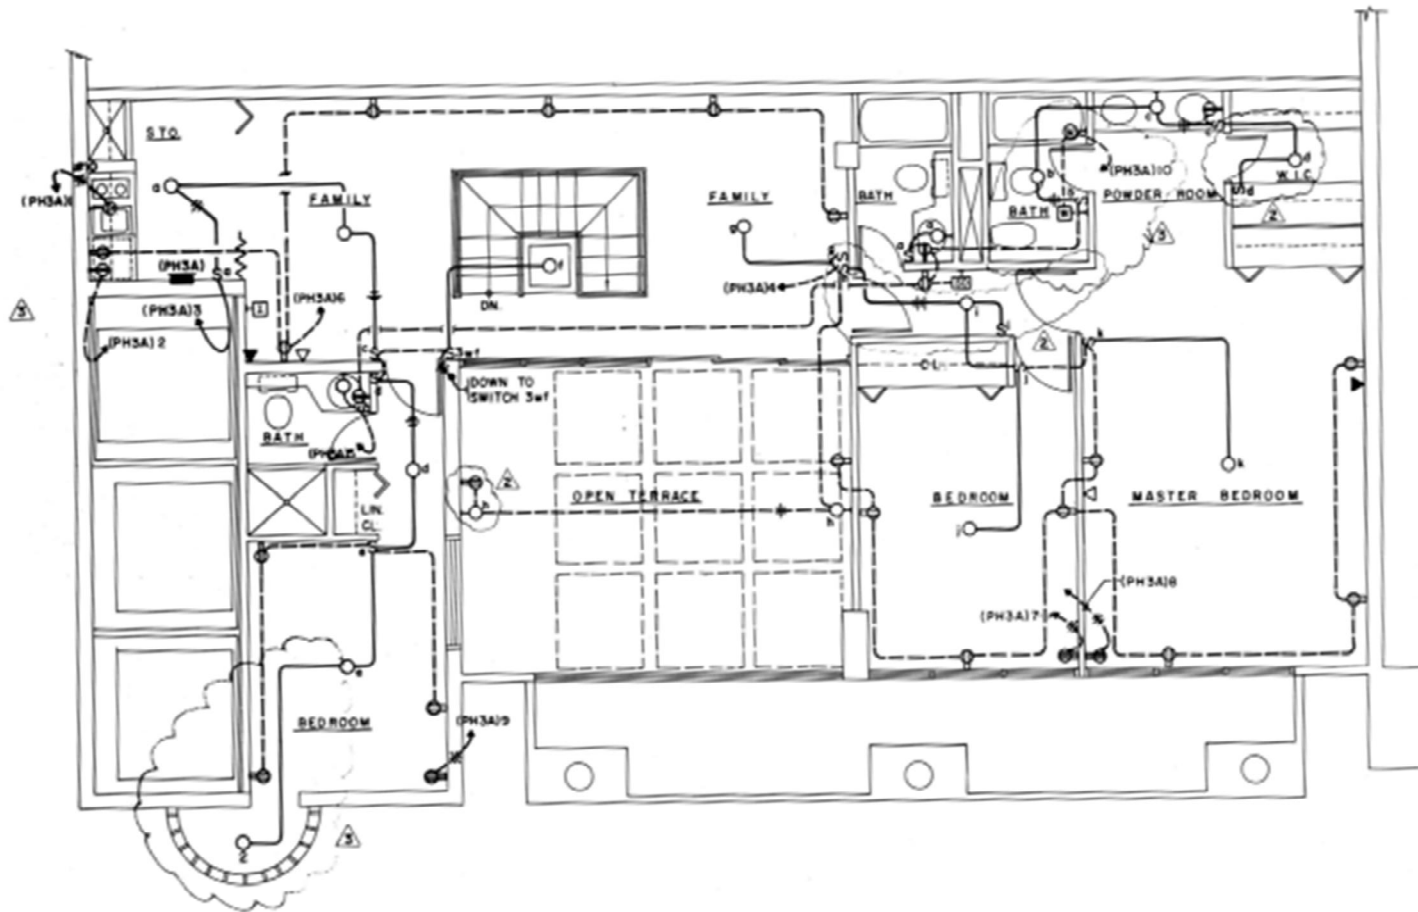

**PENTHOUSE FOUR-BEDROOM UNIT-UPPER LEVEL (CENTER)**


SCALE: 1/4" = 1'-0"

2406  
UPPER LEVEL

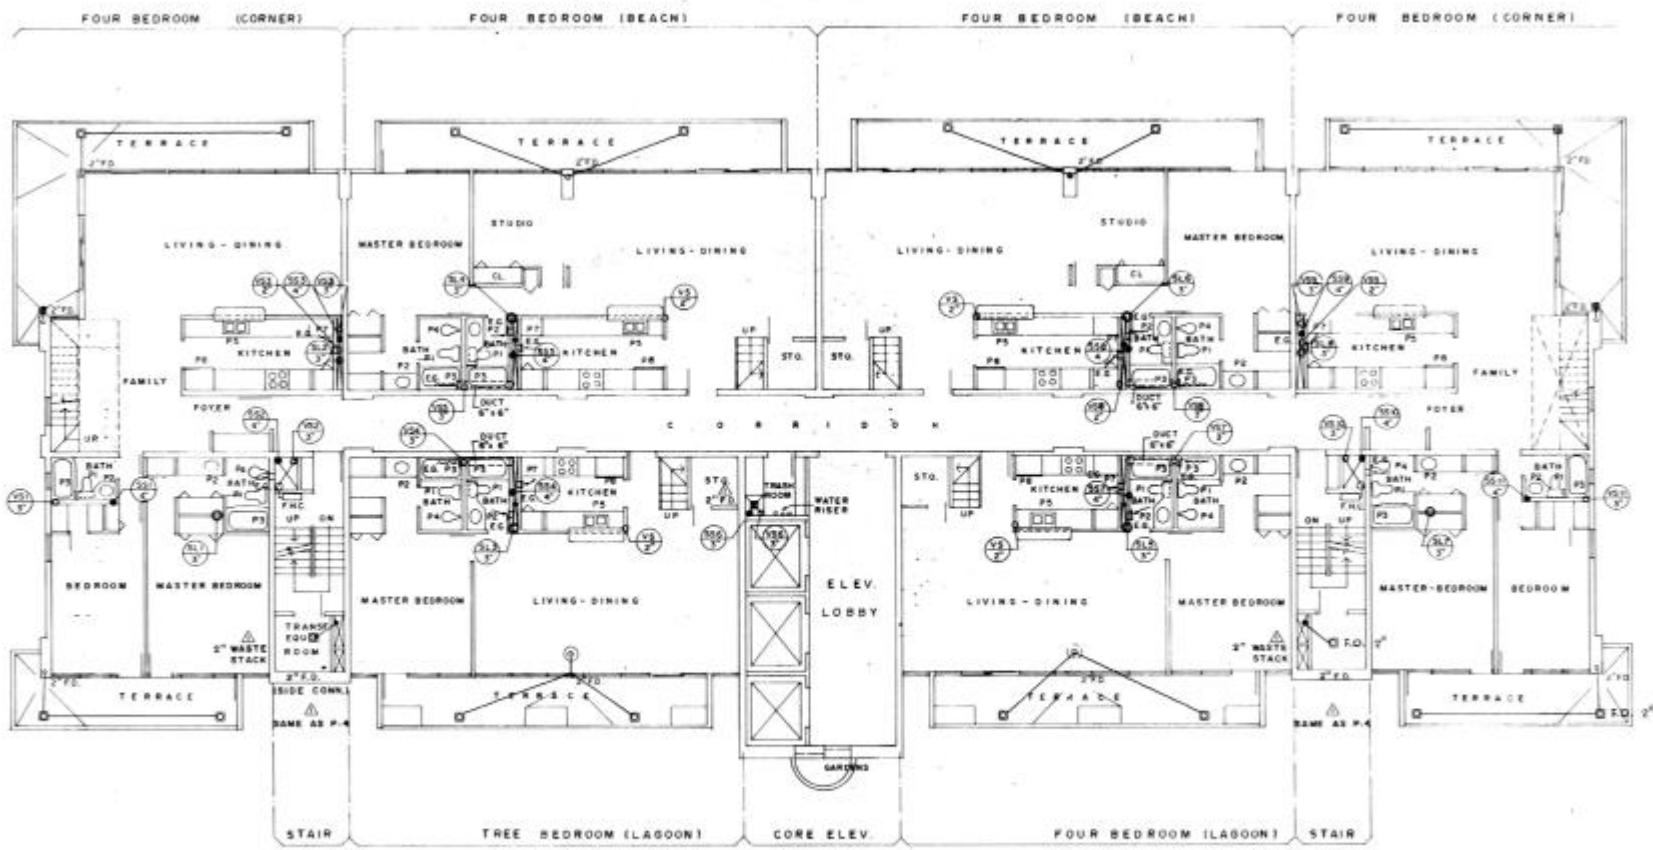


**LOWER PENTHOUSE FLOOR PLAN**

SCALE 1/8" = 1'-0"

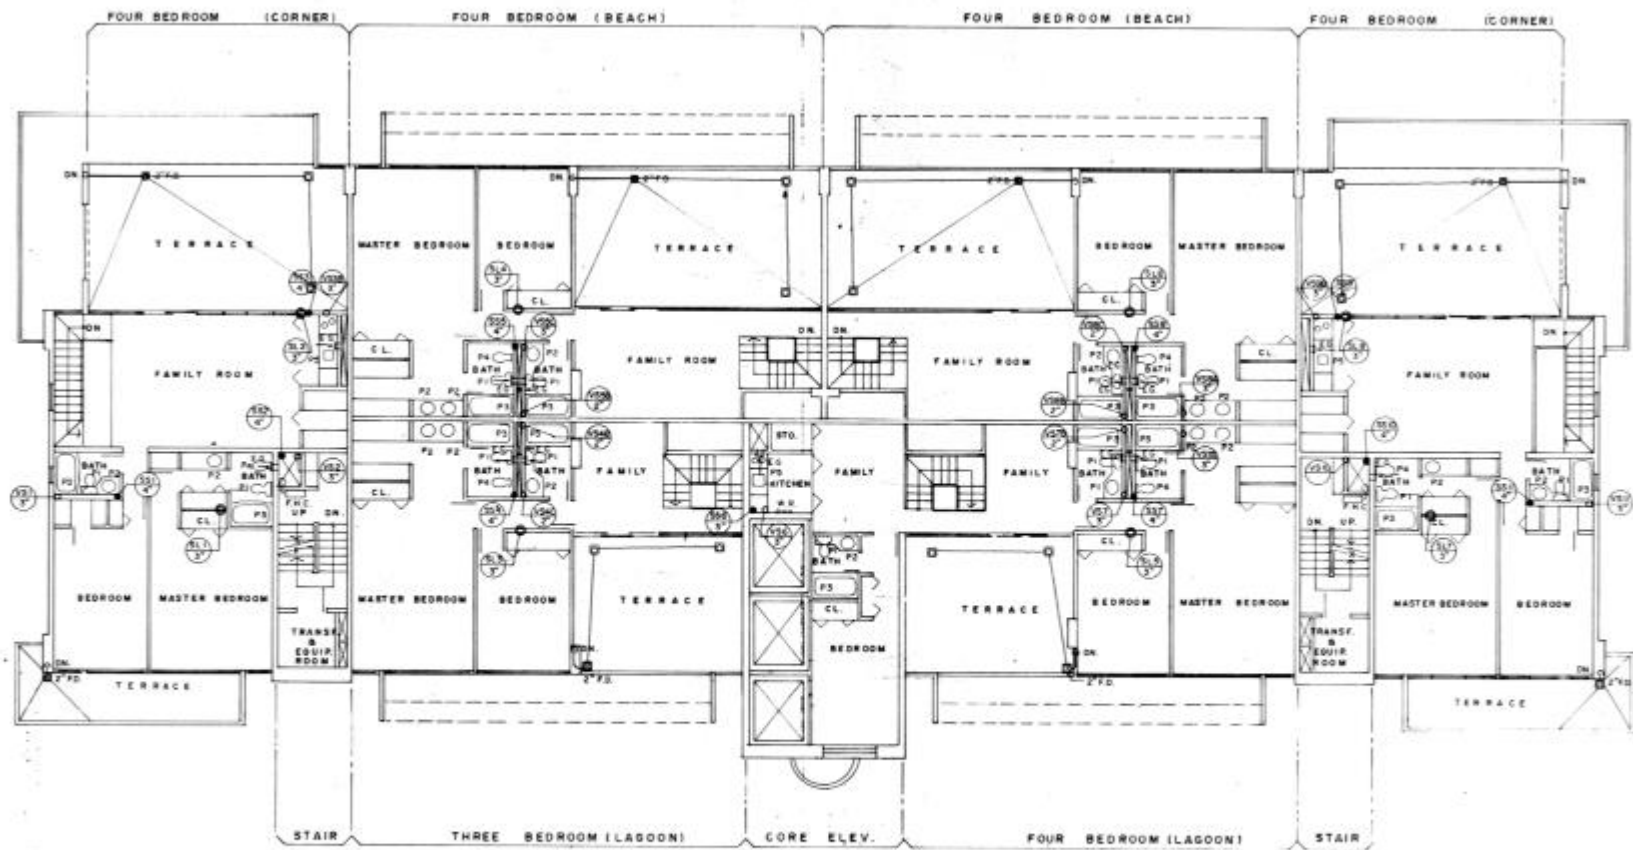


**UPPER PENTHOUSE FLOOR PLAN**

SCALE 1/8"=1'-0"

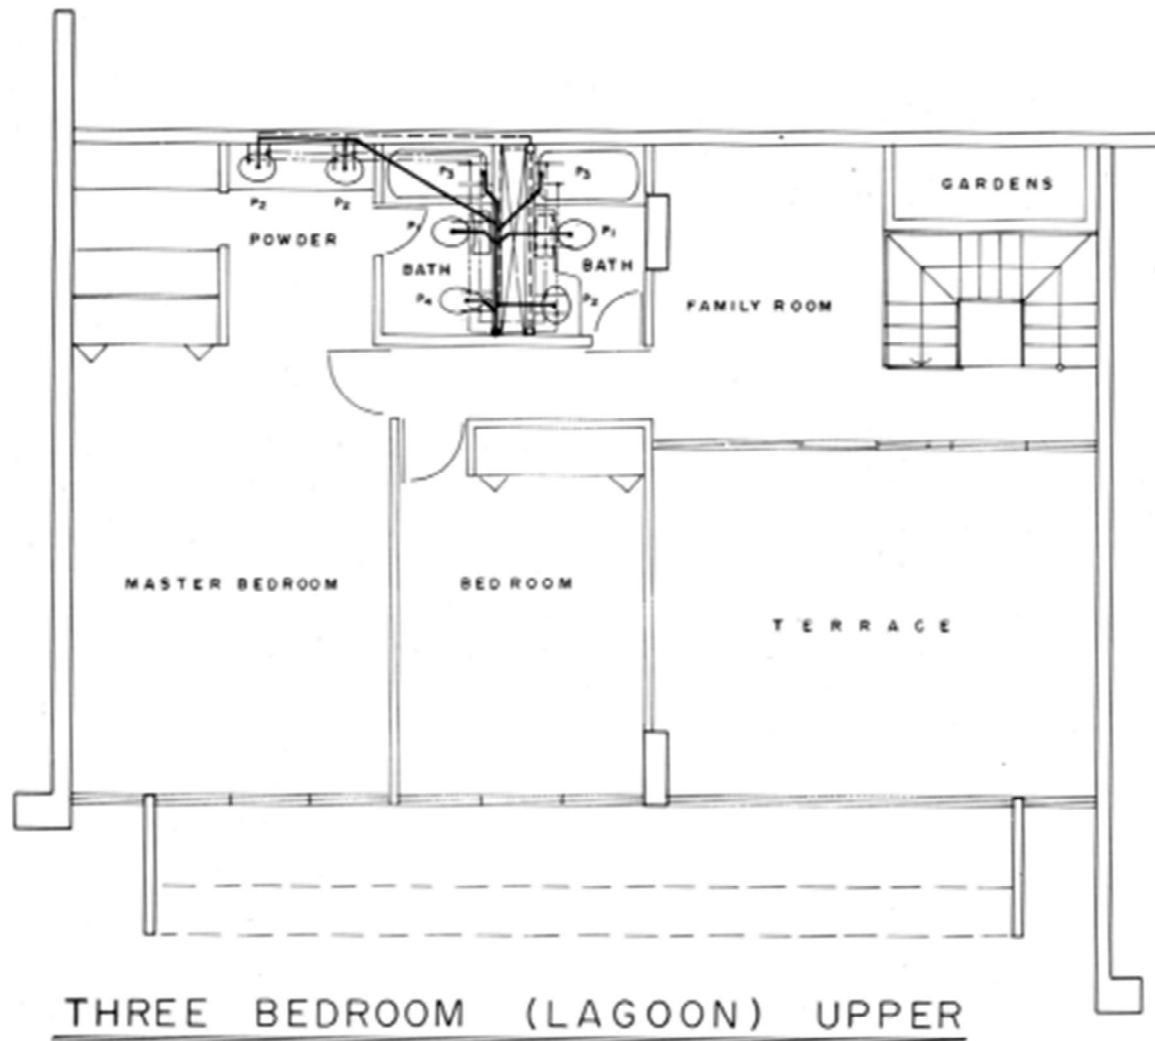


2405  
UPPER LEVEL



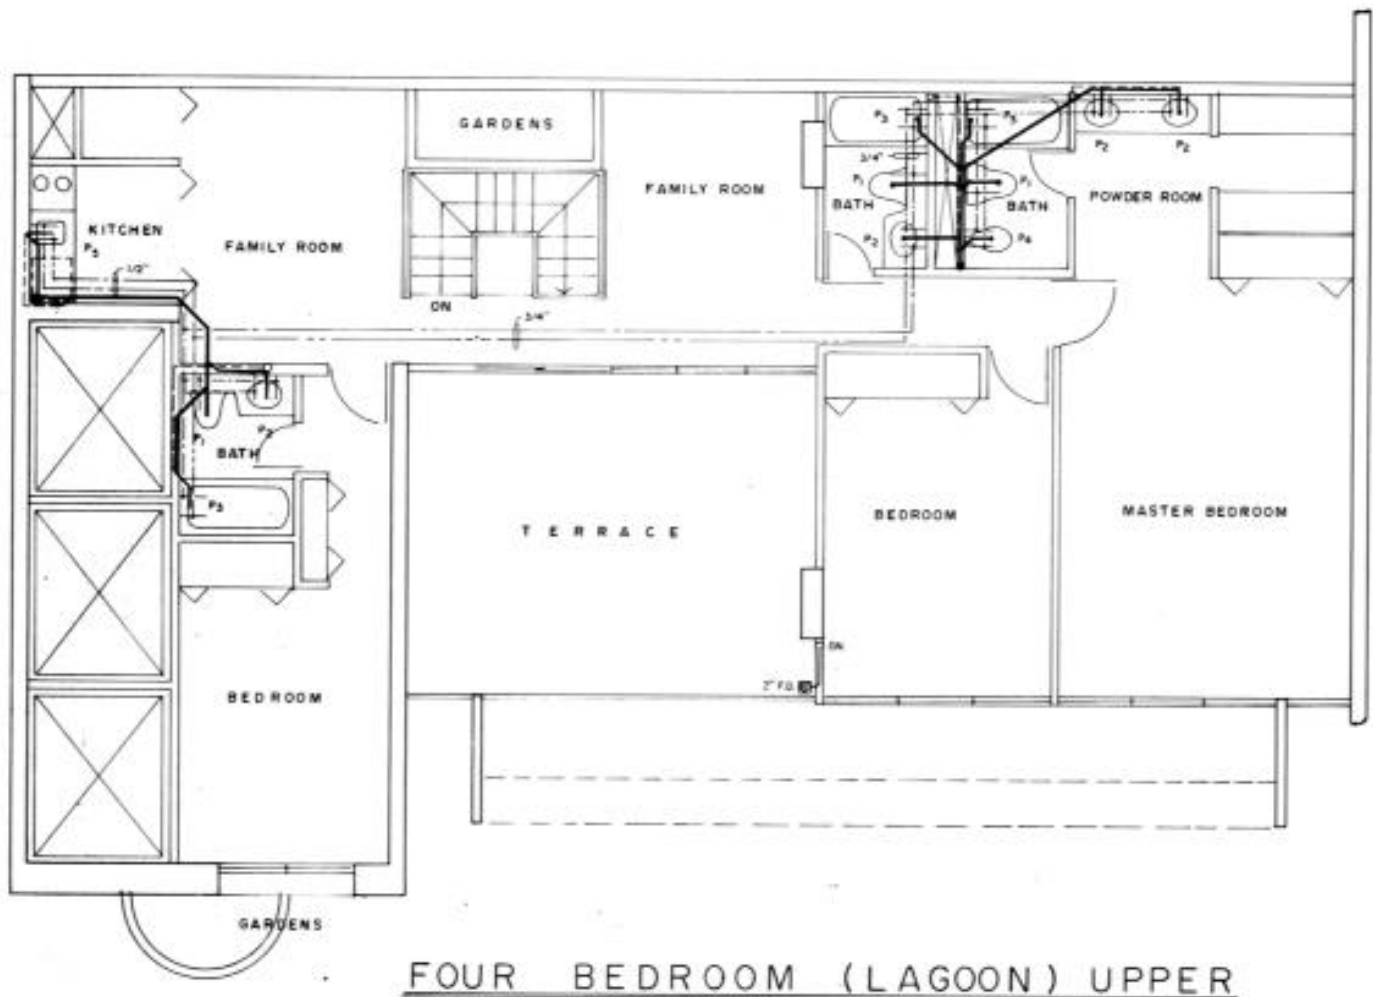


2406  
UPPER LEVEL

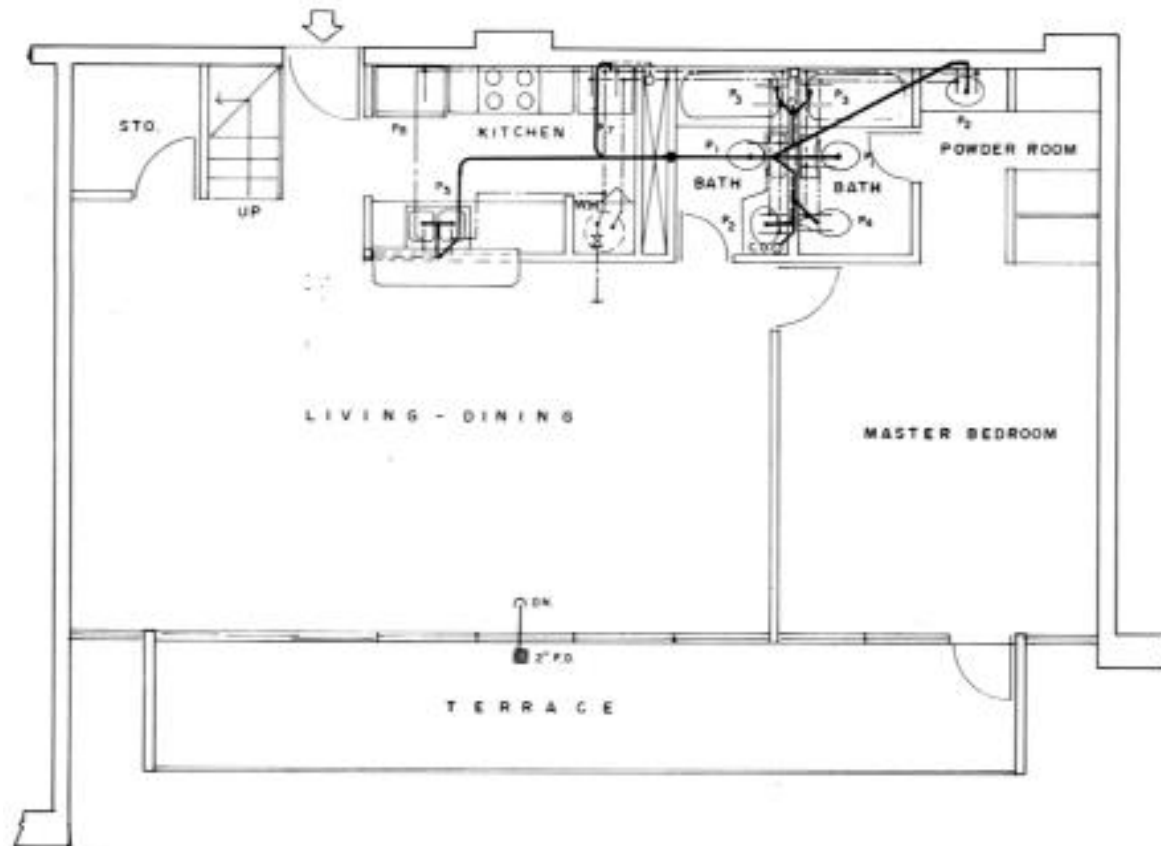

FOUR BEDROOM (LAGOON) LOWER

2406  
LOWER LEVEL

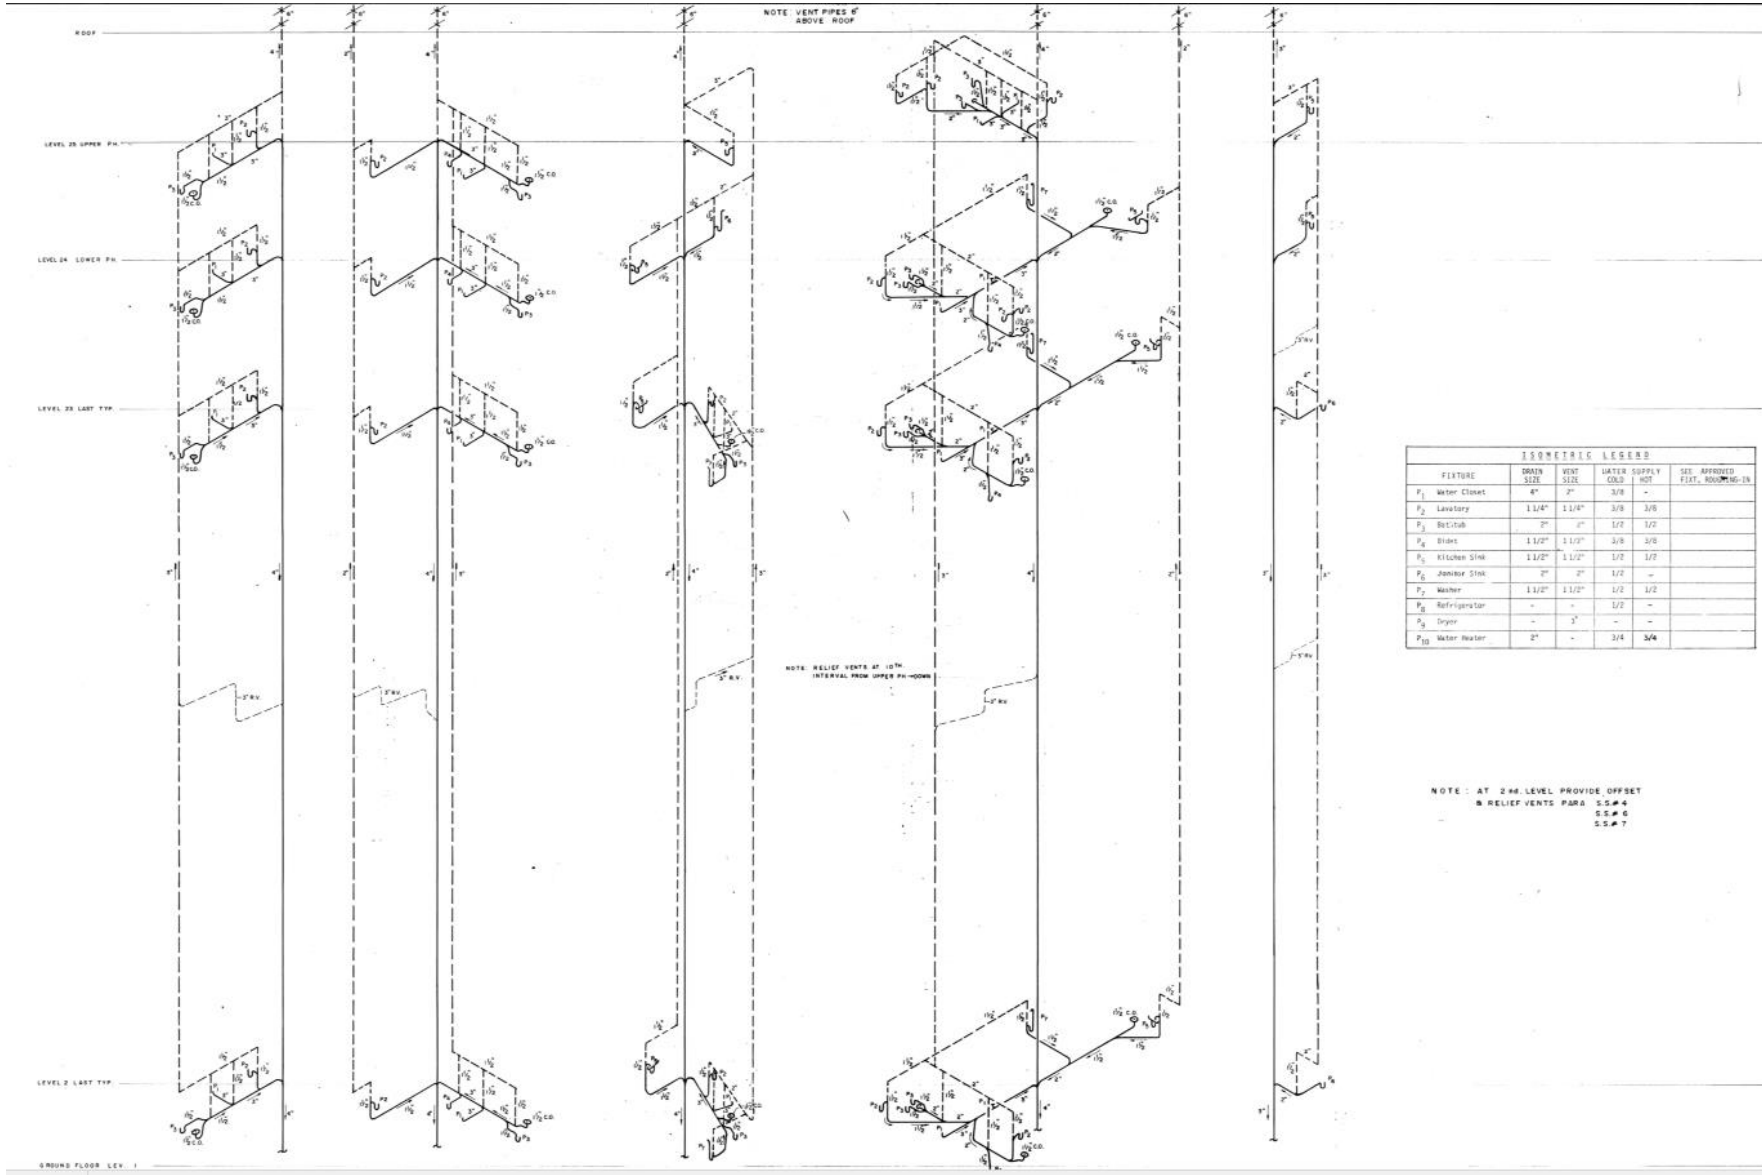

**ISOMETRIC LEGEND**

FITURE	DRAIN SIZE	VENT SIZE	WATER SUPPLY		SEE APPROVED FIT. ROOM 40-78
			COND.	HOT	
P <sub>1</sub> Water Closet	4"	2"	3/8	-	
P <sub>2</sub> Lavatory	1 1/4"	1 1/4"	3/8	3/8	
P <sub>3</sub> Bidet	2"	1"	1/2	1/2	
P <sub>4</sub> Sinks	1 1/2"	1 1/2"	3/8	3/8	
P <sub>5</sub> Kitchen Sink	1 1/2"	1 1/2"	1/2	1/2	
P <sub>6</sub> Janitor Sink	2"	2"	1/2	-	
P <sub>7</sub> Washer	1 1/2"	1 1/2"	1/2	1/2	
P <sub>8</sub> Refrigerator	-	-	1/2	-	
P <sub>9</sub> Dryer	-	2"	-	-	
P <sub>10</sub> Water Heater	2"	-	3/4	3/4	

NOTE: AT 2ND LEVEL PROVIDE OFFSET  
 & RELIEF VENTS PARA S.S.#4  
 S.S.# 6  
 S.S.# 7