




Plaza del Mar Fachada Apts Ph's

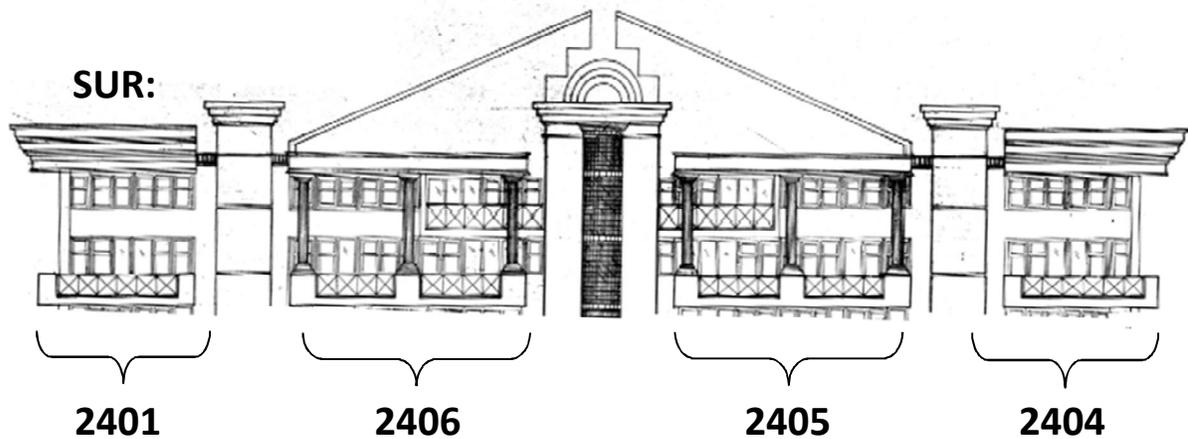


**Ventanas de Guillotina,
Heavy Duty Full Glass
Puertas de Sliding Doors Según Plano
Cristal 1/4" Laminado Color Solar Gray
Marcos Color Aluminio Anonizado
Puertas Sólidas de las Habitaciones en
Madera o Aluminio (Pintadas del Color
de la Pared)**

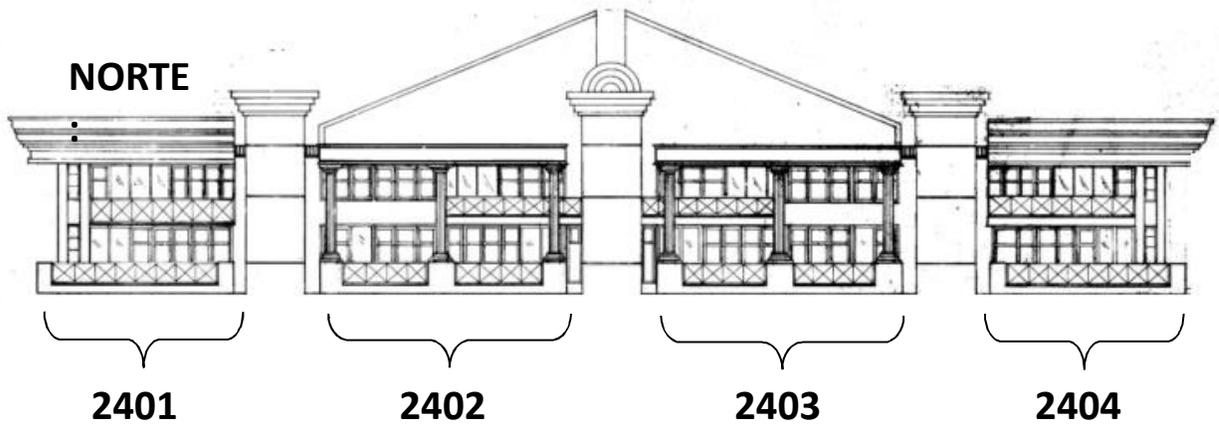


**2401 y 2404
LATERAL ESTE Y OESTE**

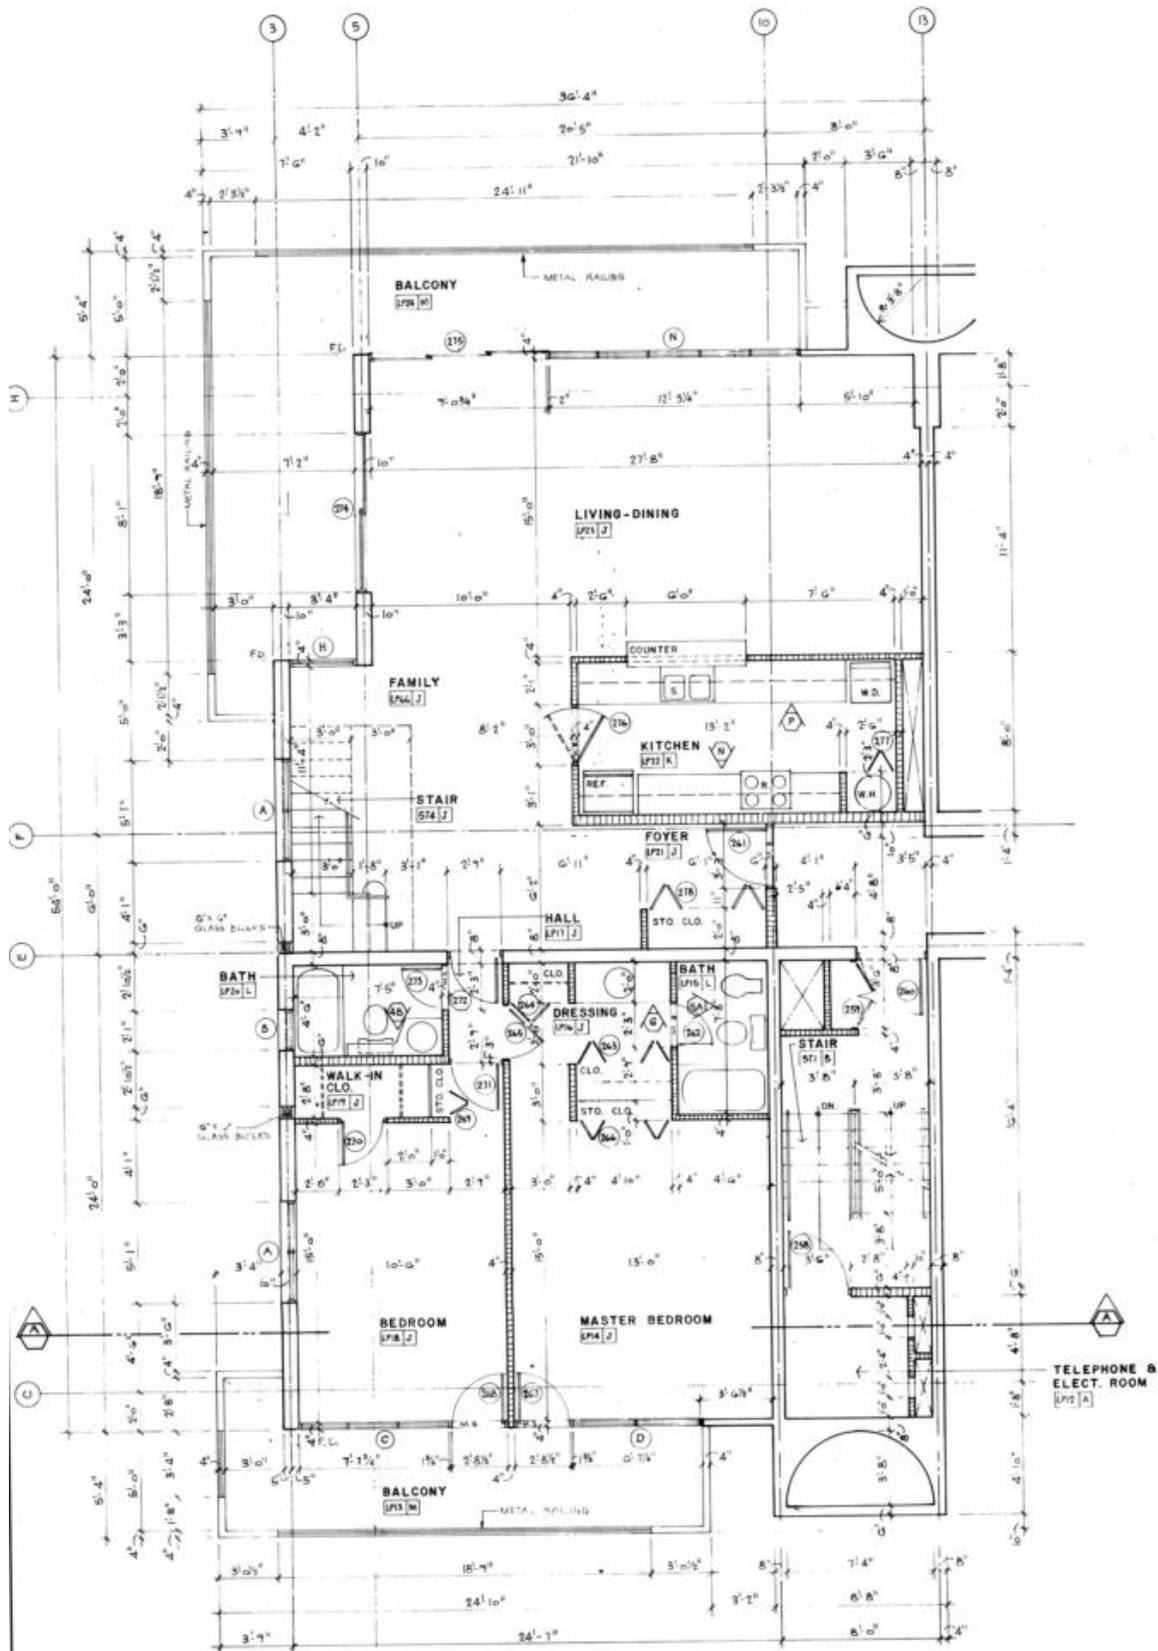

PENTHOUSE FOUR-BEDROOM UNIT - LOWER LEVEL - (CORNER)
 SCALE 1/4" = 1'-0"

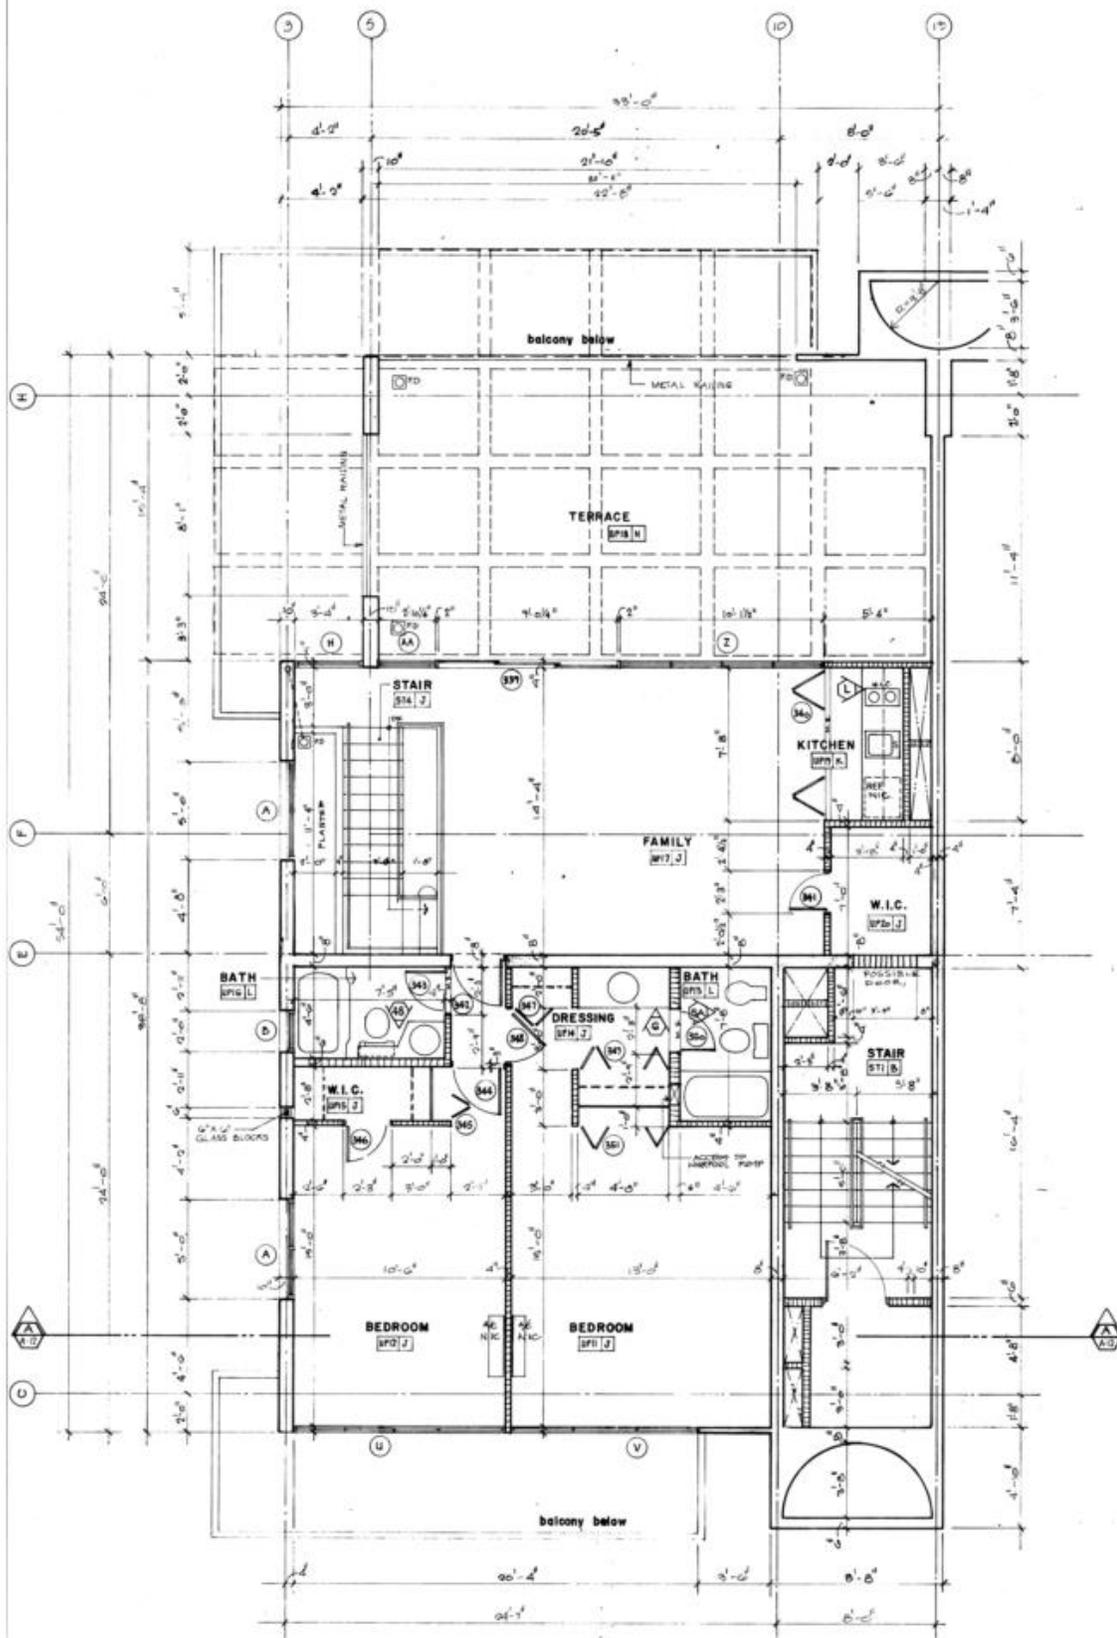


PENTHOUSE FOUR-BEDROOM UNIT - UPPER LEVEL - (CORNER)
 SCALE 1/4" = 1'-0"

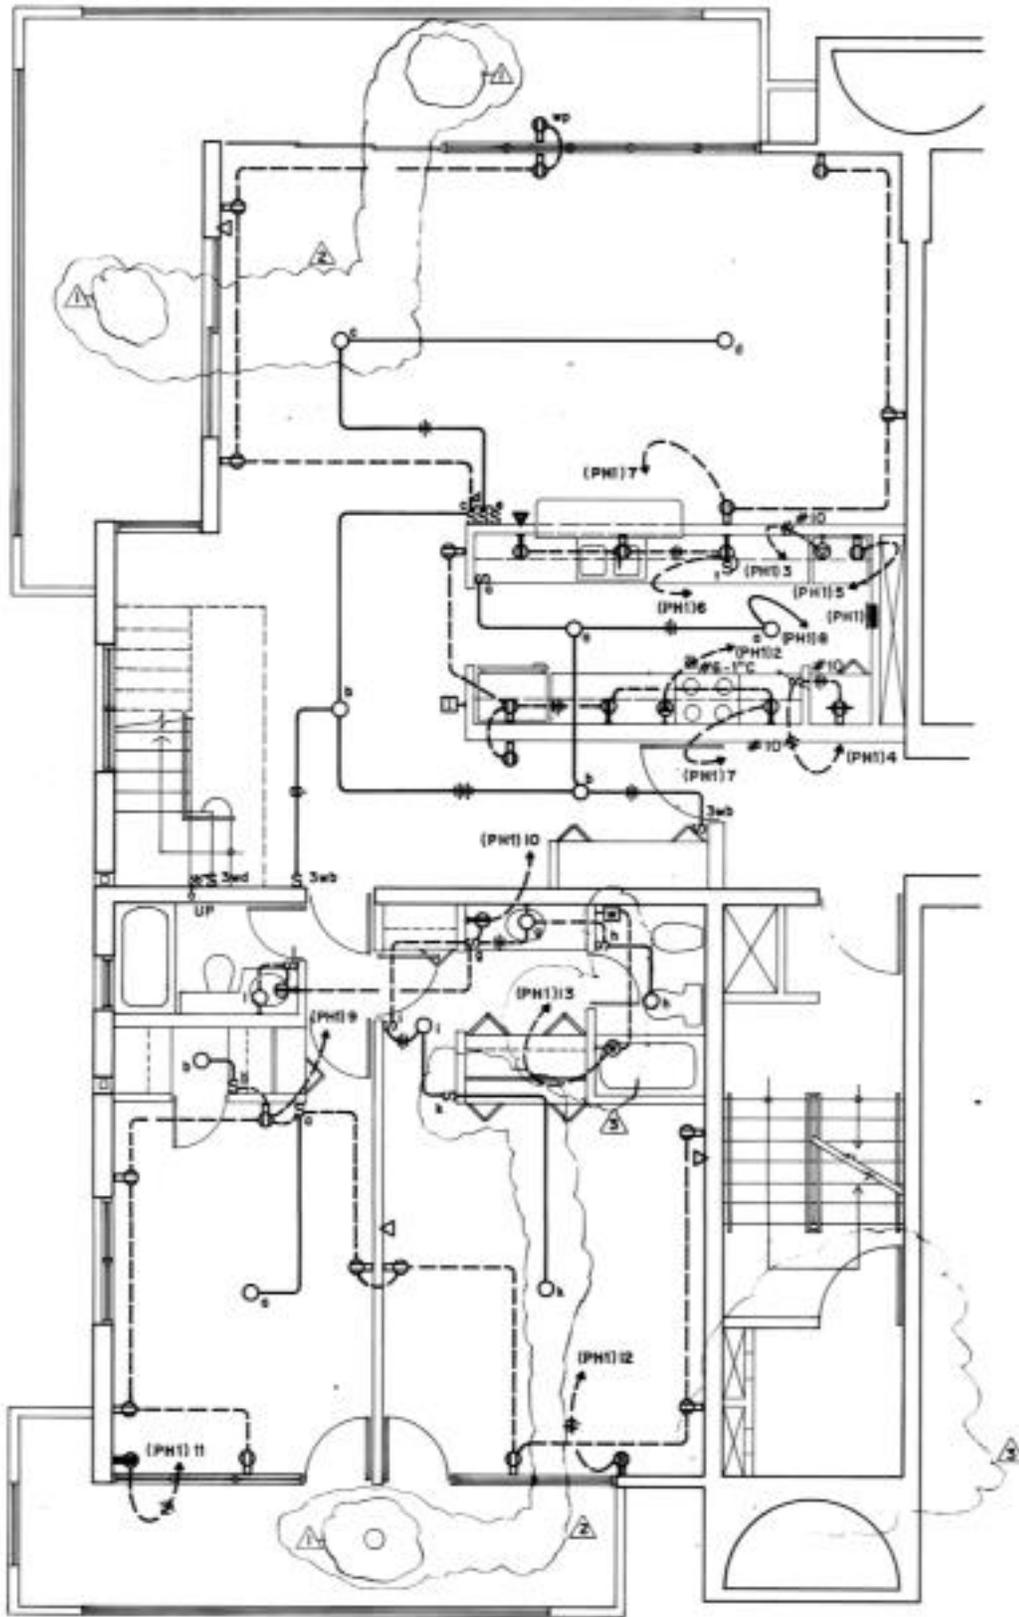


PENTHOUSE FOUR-BEDROOM UNIT-LOWER LEVEL (CORNER)

SCALE: 1/4" = 1'-0"

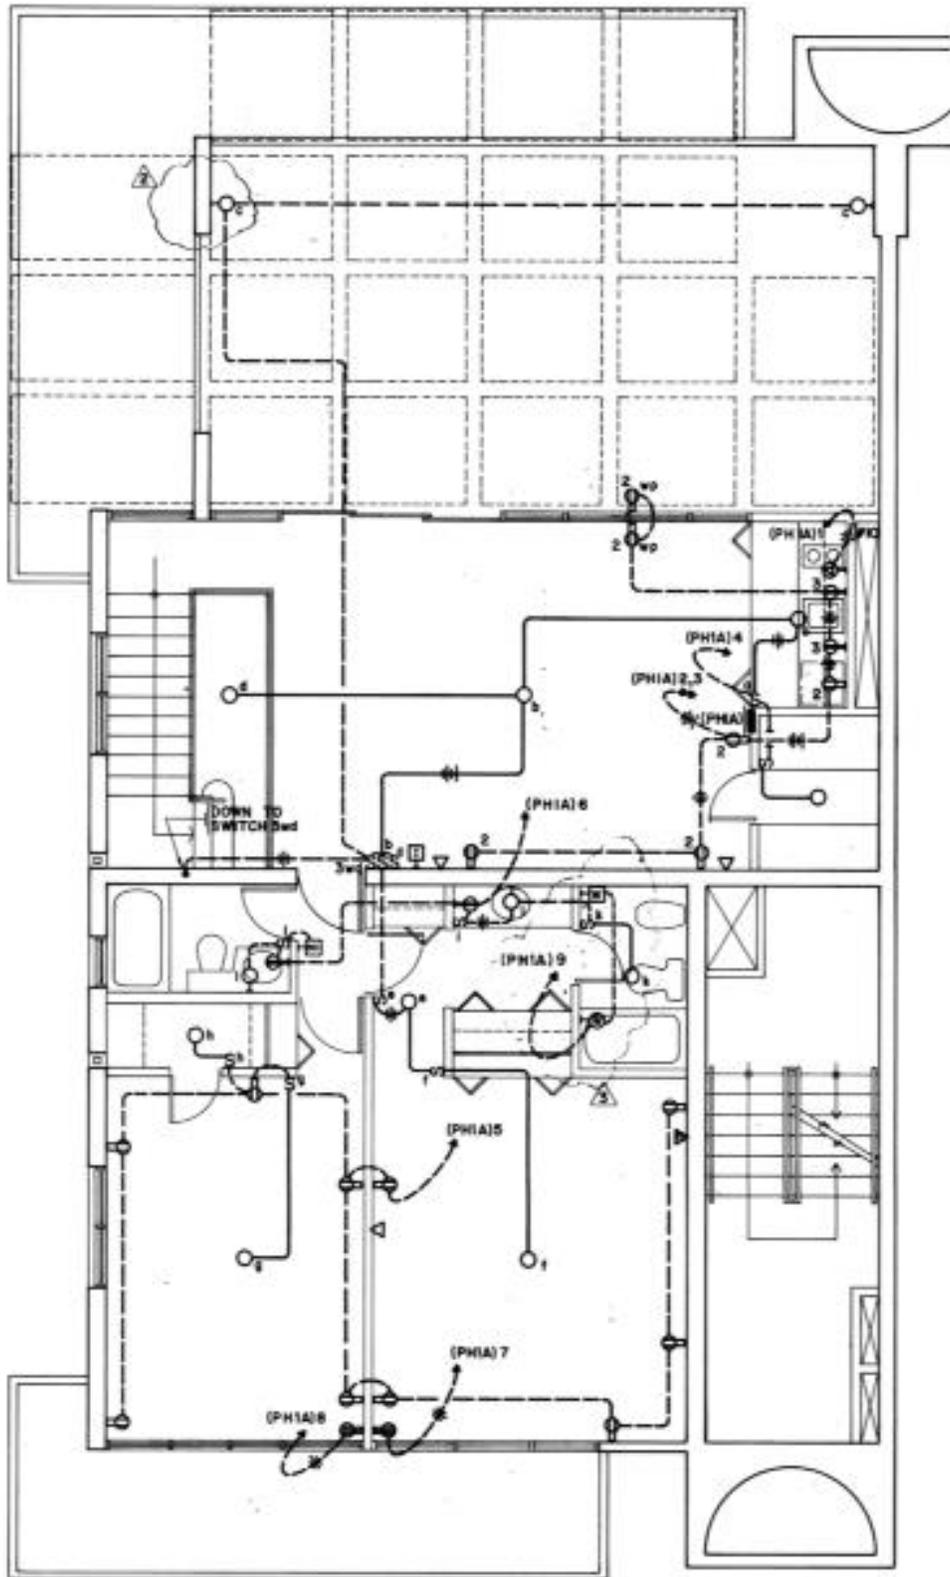


PENTHOUSE FOUR-BEDROOM UNIT-UPPER LEVEL (CORNER)

SCALE : 1/4" = 1'-0"

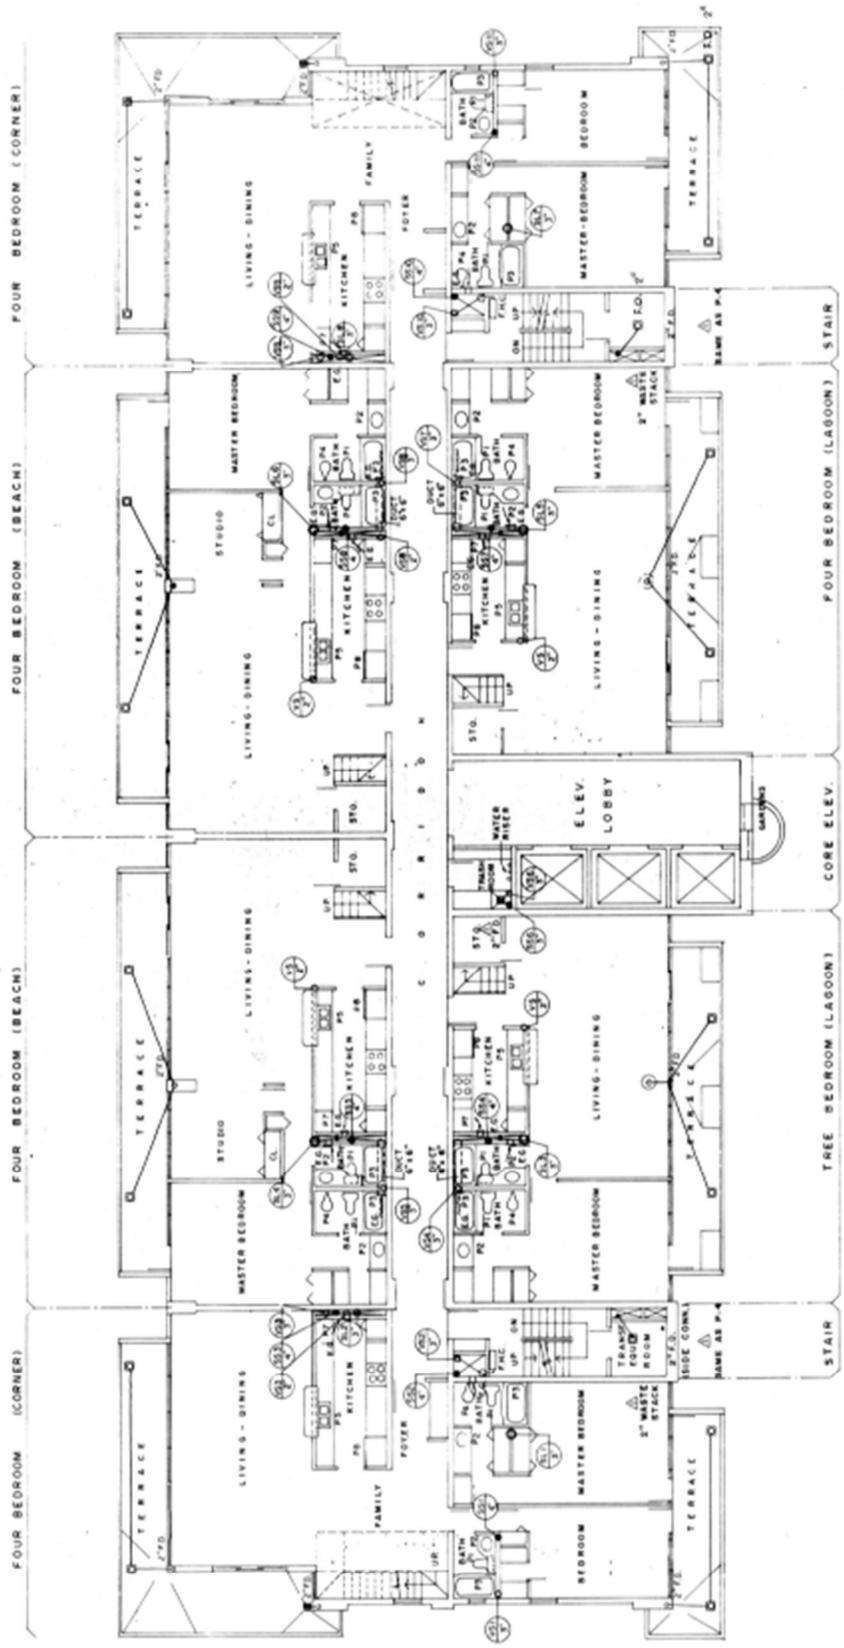


LOWER PENTHOUSE FLOOR PLAN
 SCALE 1/8" = 1'-0"

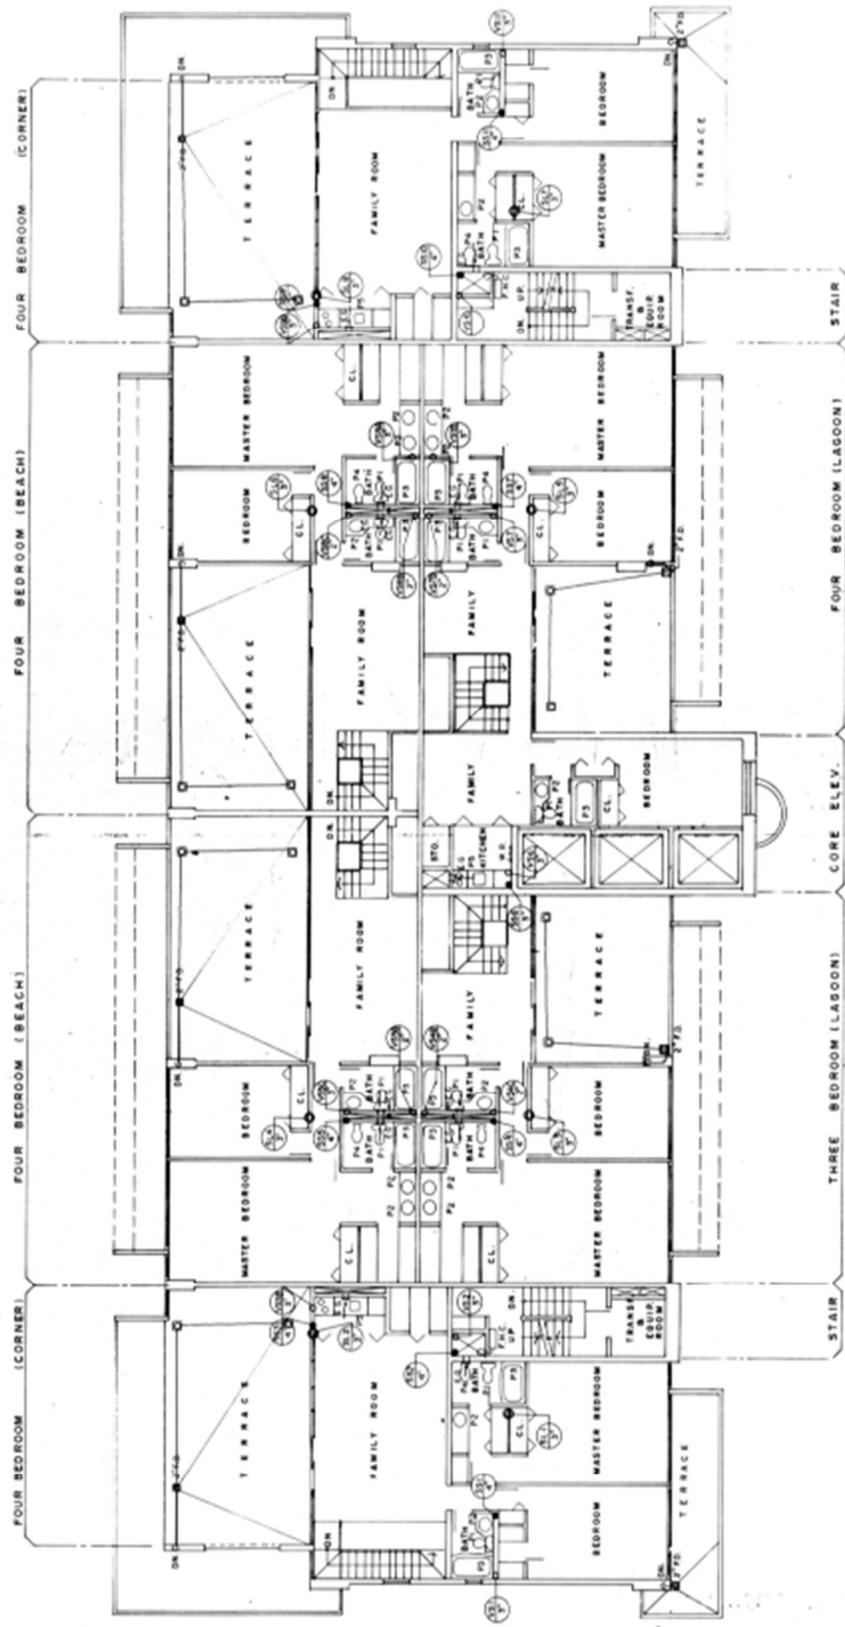


UPPER PENTHOUSE FLOOR PLAN


SCALE 1/8"=1'-0"

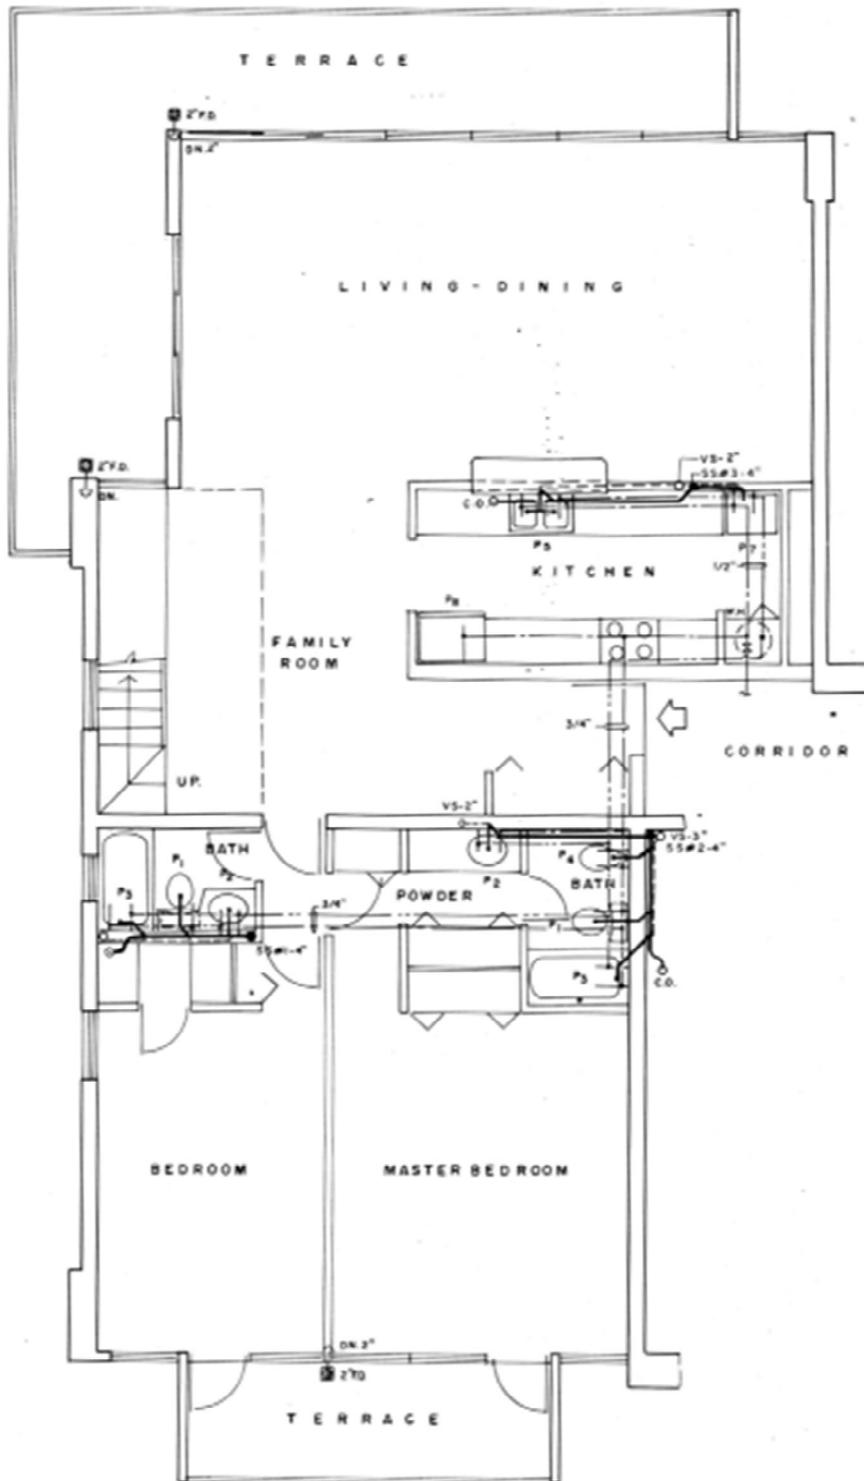

FOUR BEDROOM (CORNER) LOWER

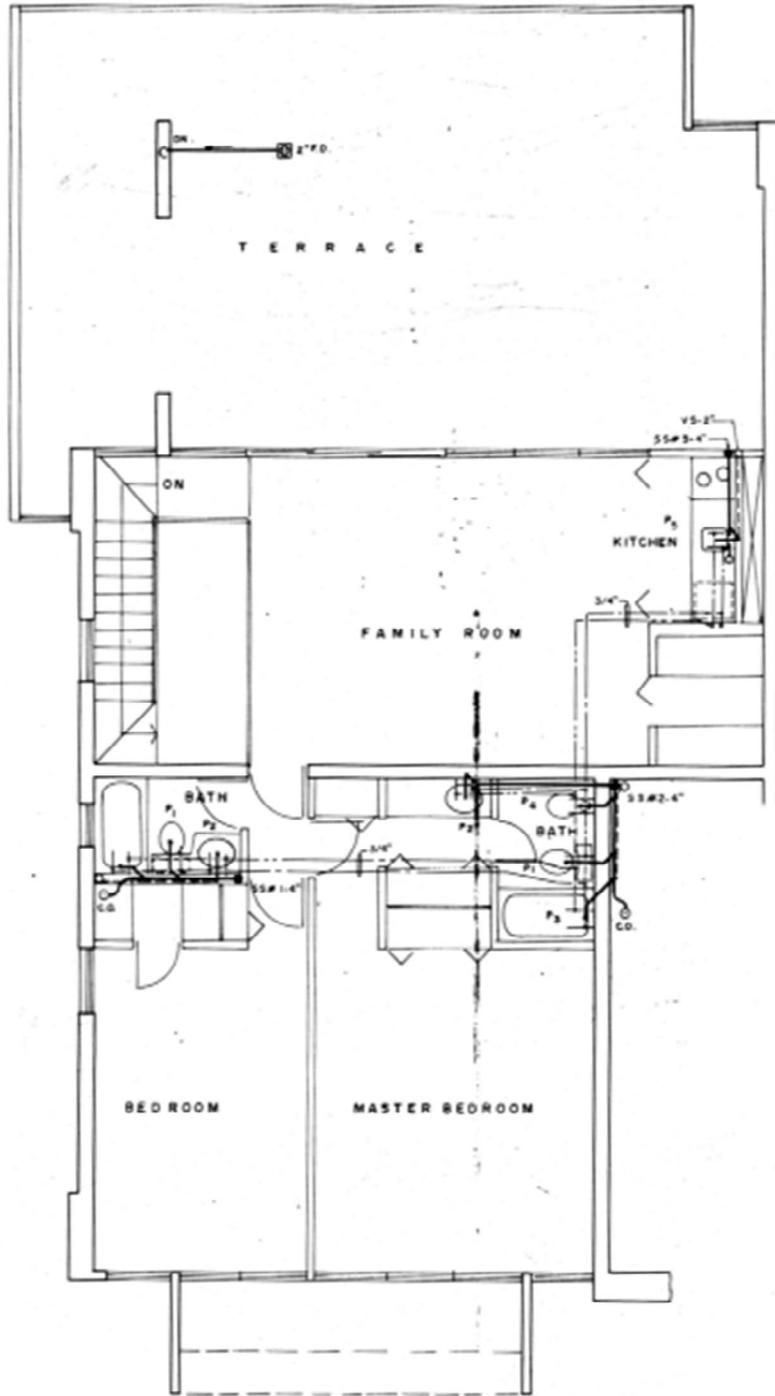

FOUR BEDROOM (CORNER) UPPER

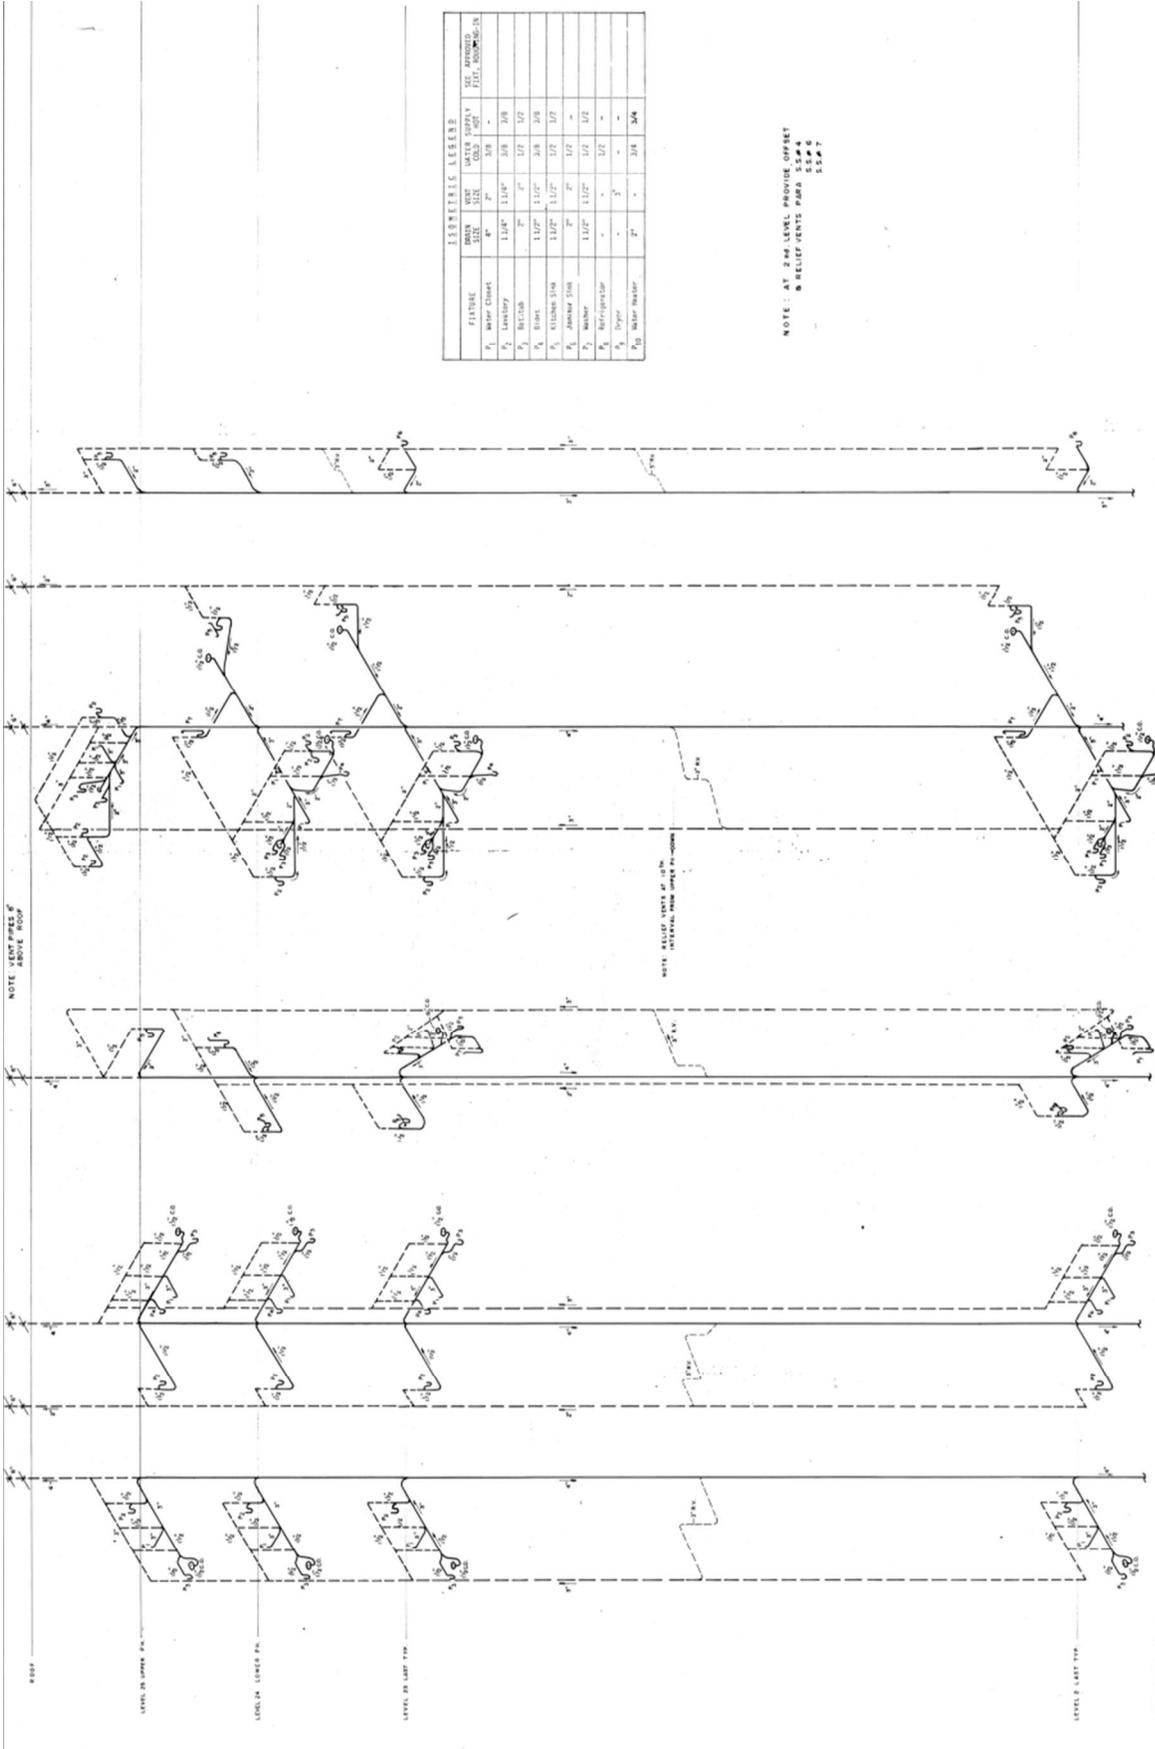

ISOMETRIC LEGEND

FIXTURE	PIPE SIZE	PIPE	WATER SUPPLY	SEE SYMBOL
Water Closet	4"	2"	3/4"	107
Urinal	1 1/2"	1 1/2"	3/8"	108
W.C. Room	2"	2"	1/2"	109
W.C. Room	1 1/2"	1 1/2"	3/8"	110
W.C. Room	1 1/2"	1 1/2"	1/2"	111
W.C. Room	2"	2"	1/2"	112
W.C. Room	1 1/2"	1 1/2"	1/2"	113
W.C. Room	2"	2"	1/2"	114
NOTE: AT 204 LEVEL PROVIDE CORRECT
RELIEF VENTS PER 515.4
515.6
515.7

P12