




Plaza del Mar Fachada Apts Ph's

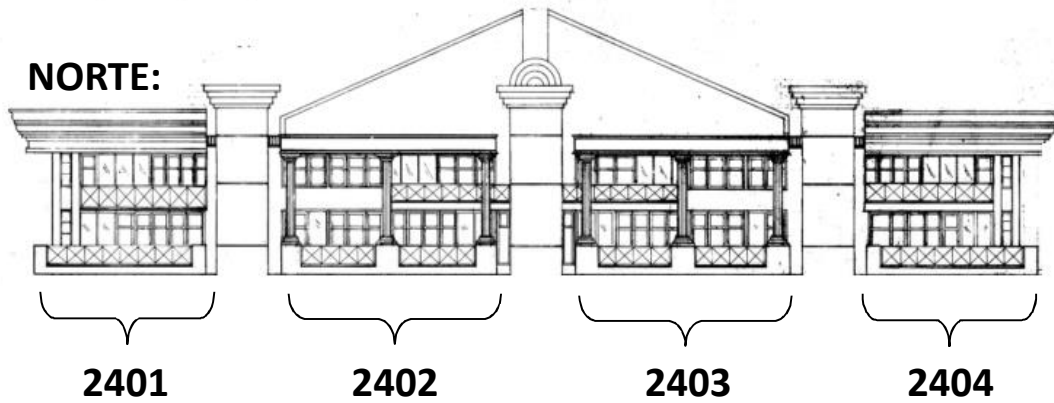

**2401 y 2404
LATERAL ESTE Y OESTE**

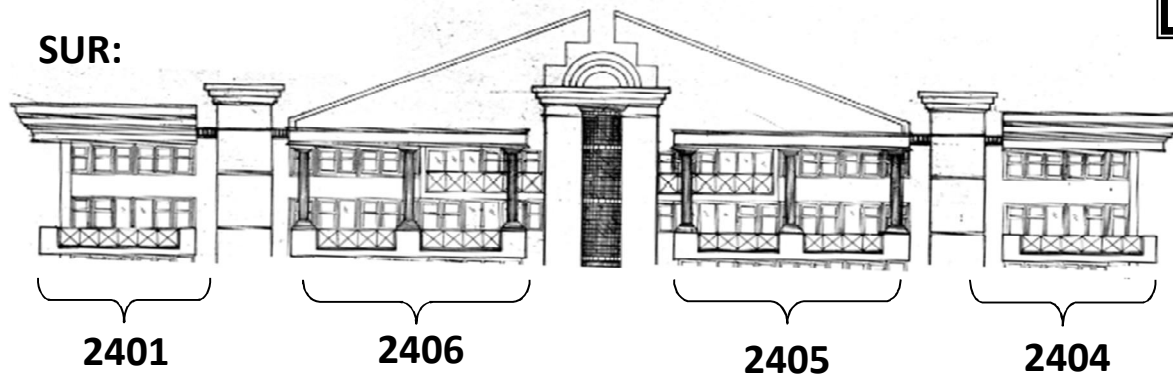


**Ventanas de Guillotina,
Heavy Duty Full Glass
Puertas de Sliding Doors Según Plano
Cristal 1/4" Laminado Color Solar Gray
Marcos Color Aluminio Anonizado
Puertas Sólidas de las Habitaciones en
Madera o Aluminio (Pintadas del Color
de la Pared)**

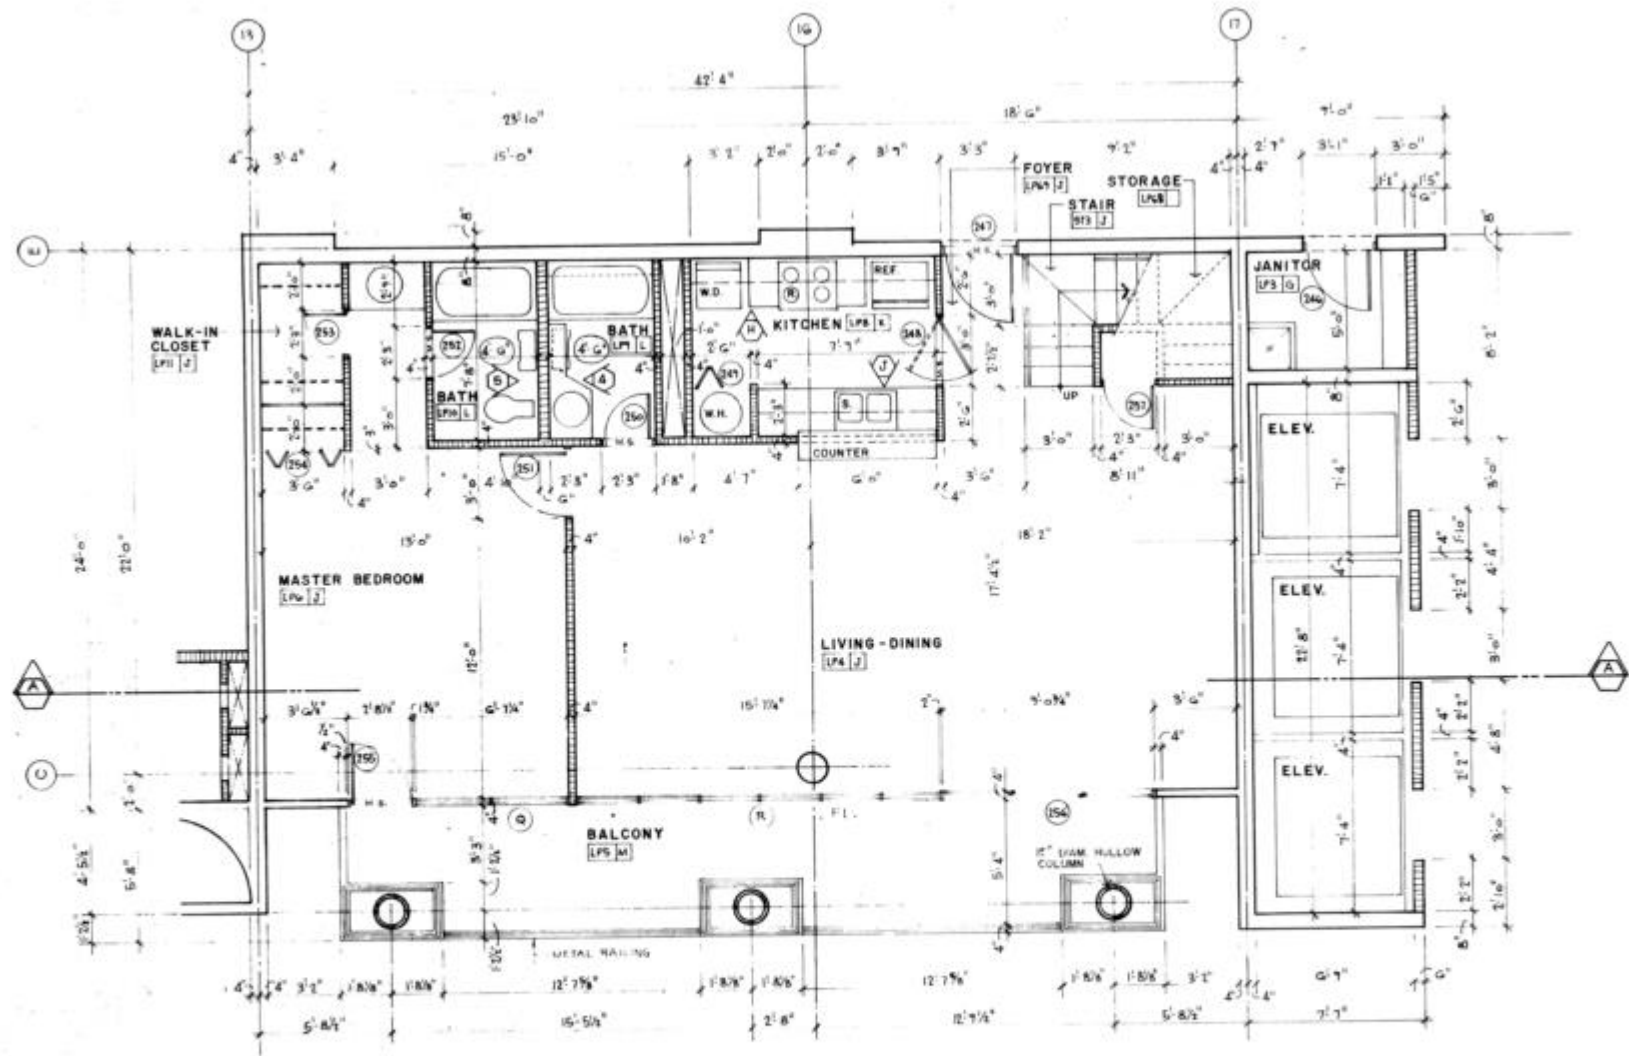


PENTHOUSE THREE-BEDROOM UNIT - LOWER LEVEL
 SCALE 1/4" = 1'-0"

2405 / 2406
 LOWER LEVEL

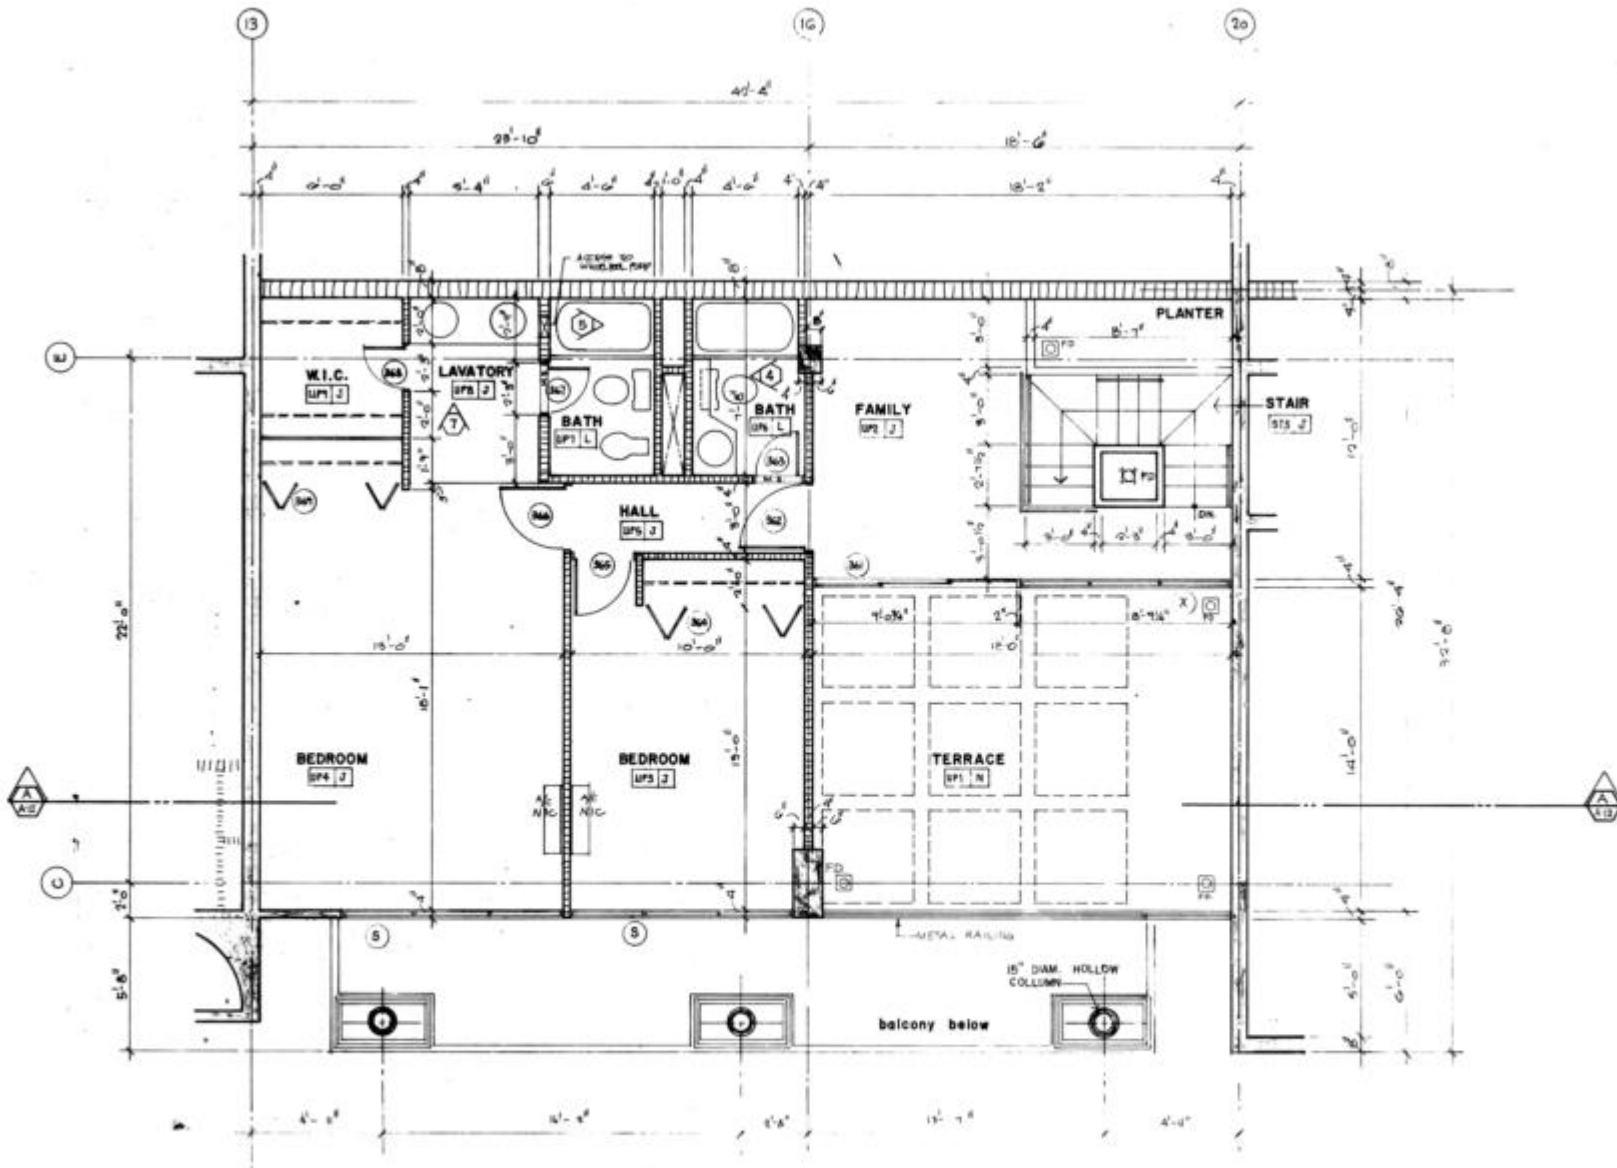

PENTHOUSE THREE-BEDROOM UNIT - UPPER LEVEL
 SCALE 1/4" = 1'-0"


2405
 UPPER LEVEL

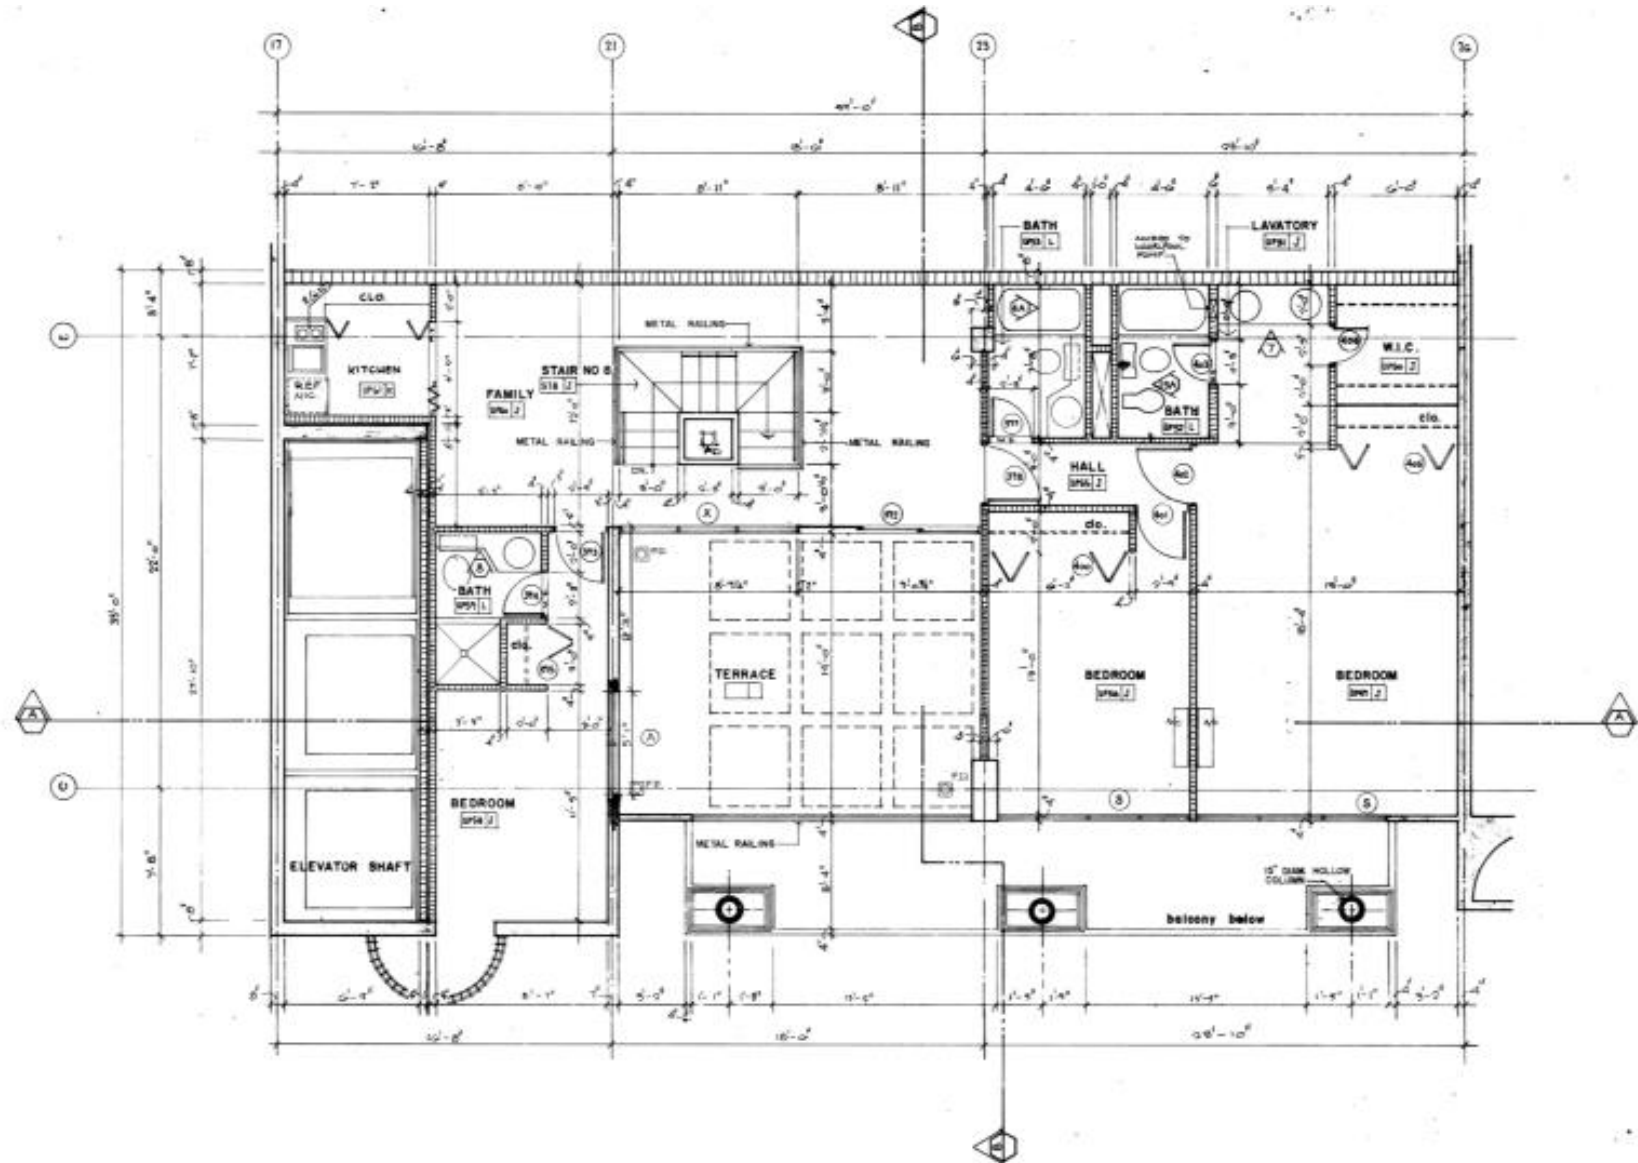

PENTHOUSE FOUR-BEDROOM UNIT - UPPER LEVEL (CENTER)
 SCALE 1/8" = 1'-0"

NOTE: THE PENTHOUSE FOUR-BEDROOM UNIT - LOWER LEVEL (CENTER) IS SIMILAR TO THE PENTHOUSE THREE-BEDROOM UNIT - LOWER LEVEL (CENTER) BUT OPPOSITE.


2406
 UPPER LEVEL

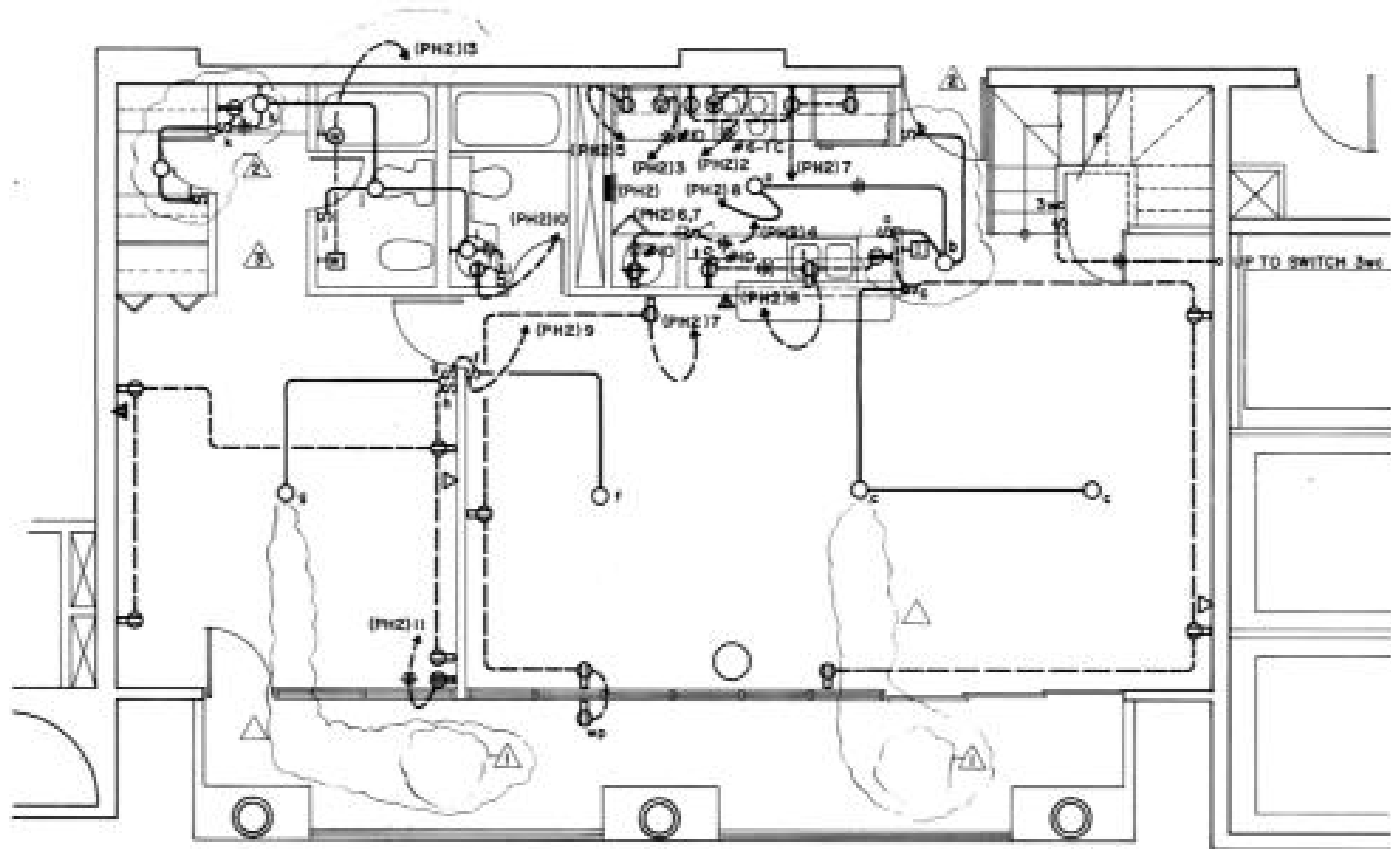

PENTHOUSE THREE-BEDROOM UNIT-LOWER LEVEL

SCALE - 1/4" = 1'-0"


2405 / 2406
LOWER LEVEL

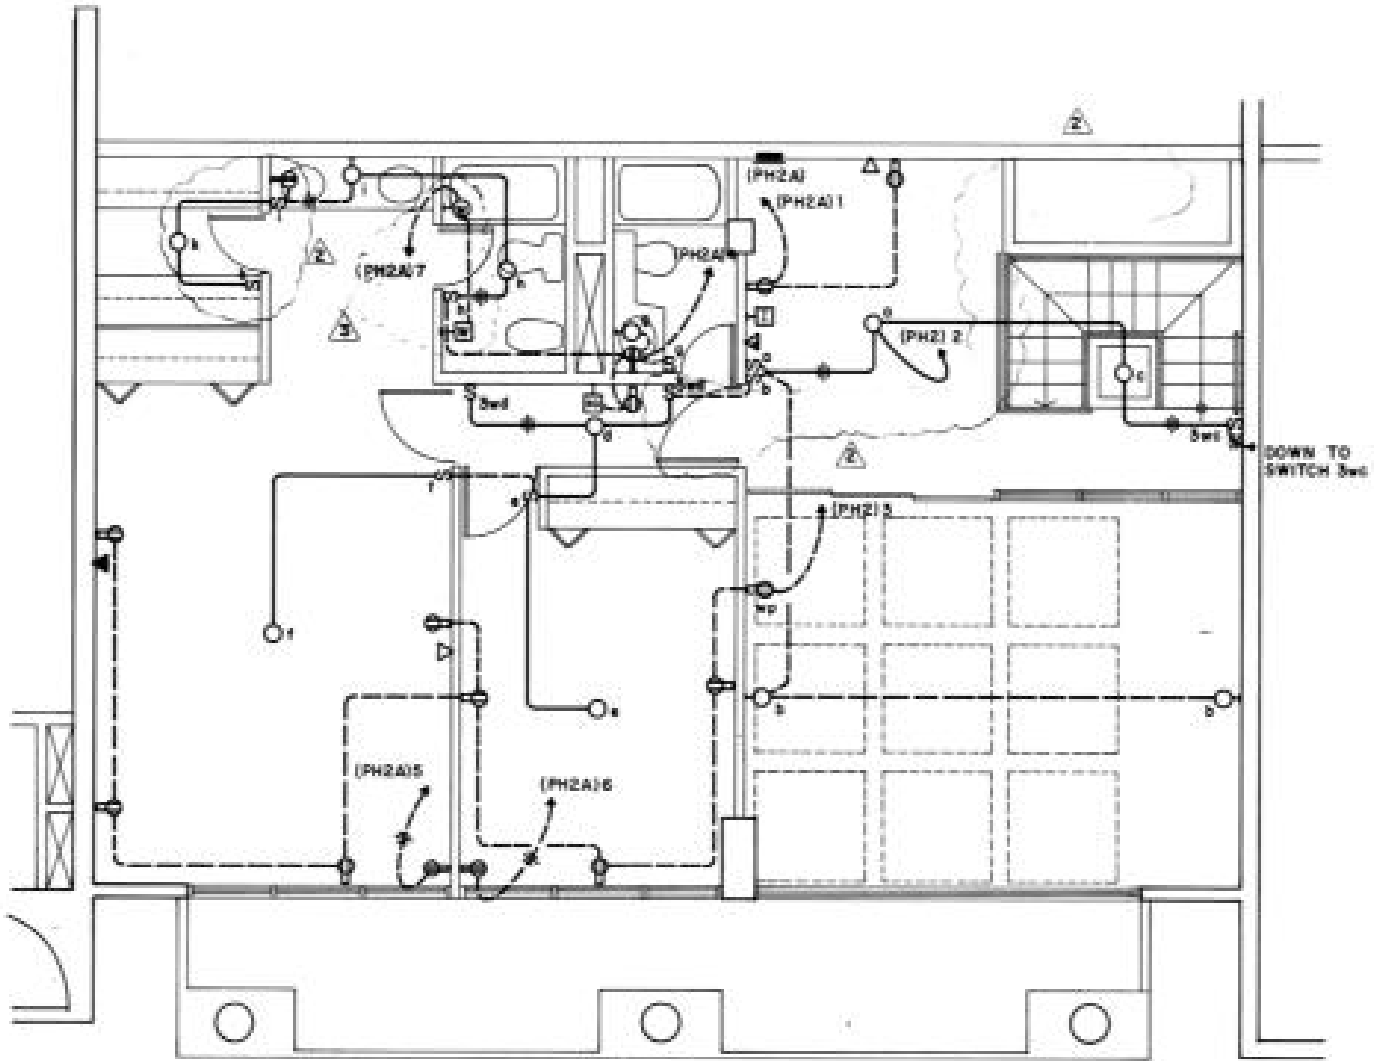

PENTHOUSE THREE - BEDROOM UNIT - UPPER LEVEL

SCALE : 1/4" = 1'-0"


2405
UPPER LEVEL

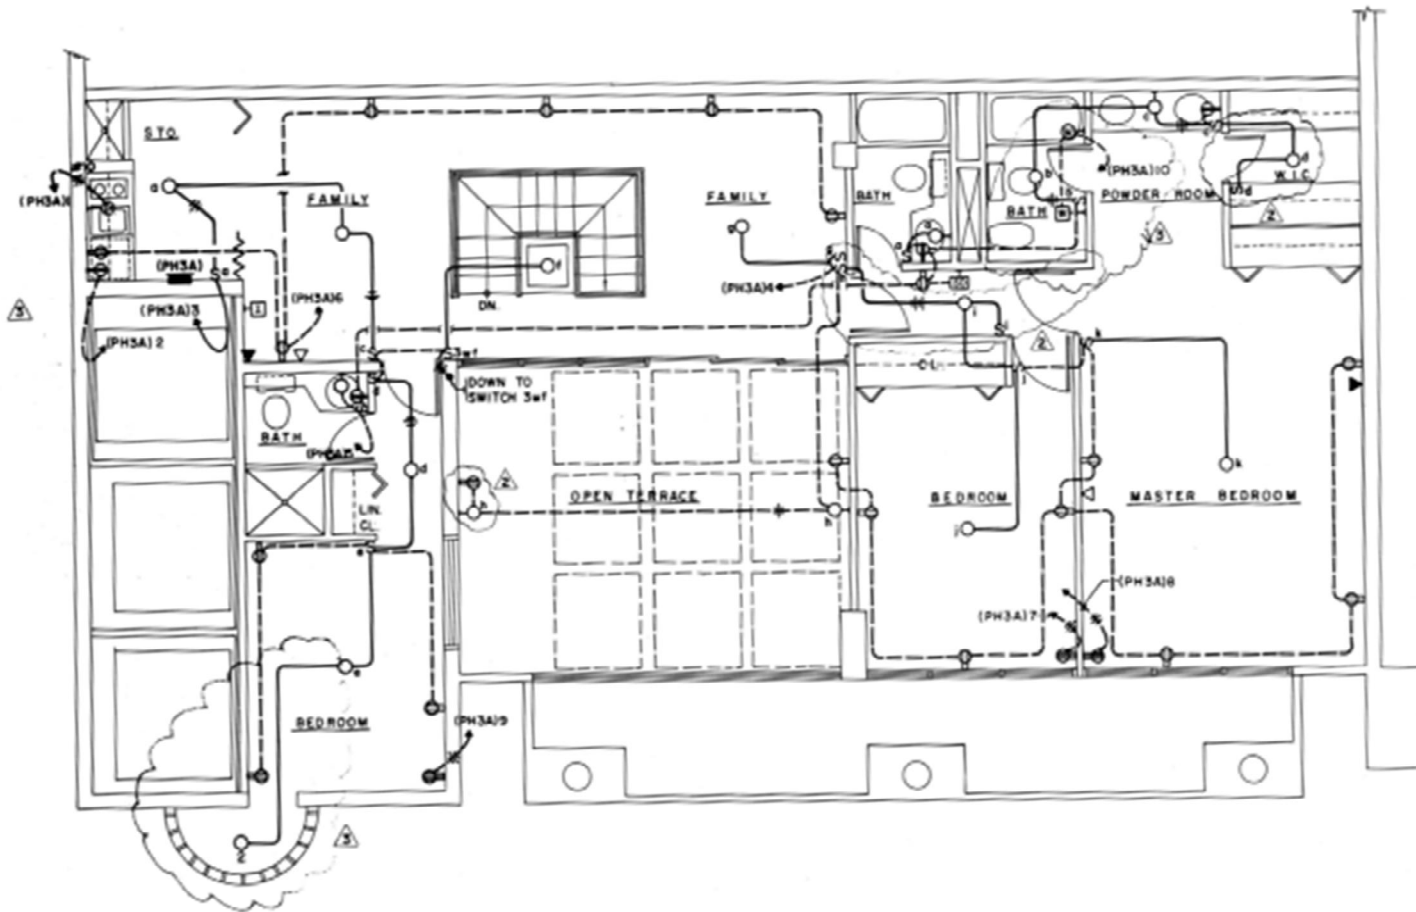

PENTHOUSE FOUR-BEDROOM UNIT-UPPER LEVEL (CENTER)


SCALE: 1/4" = 1'-0"

2406
UPPER LEVEL

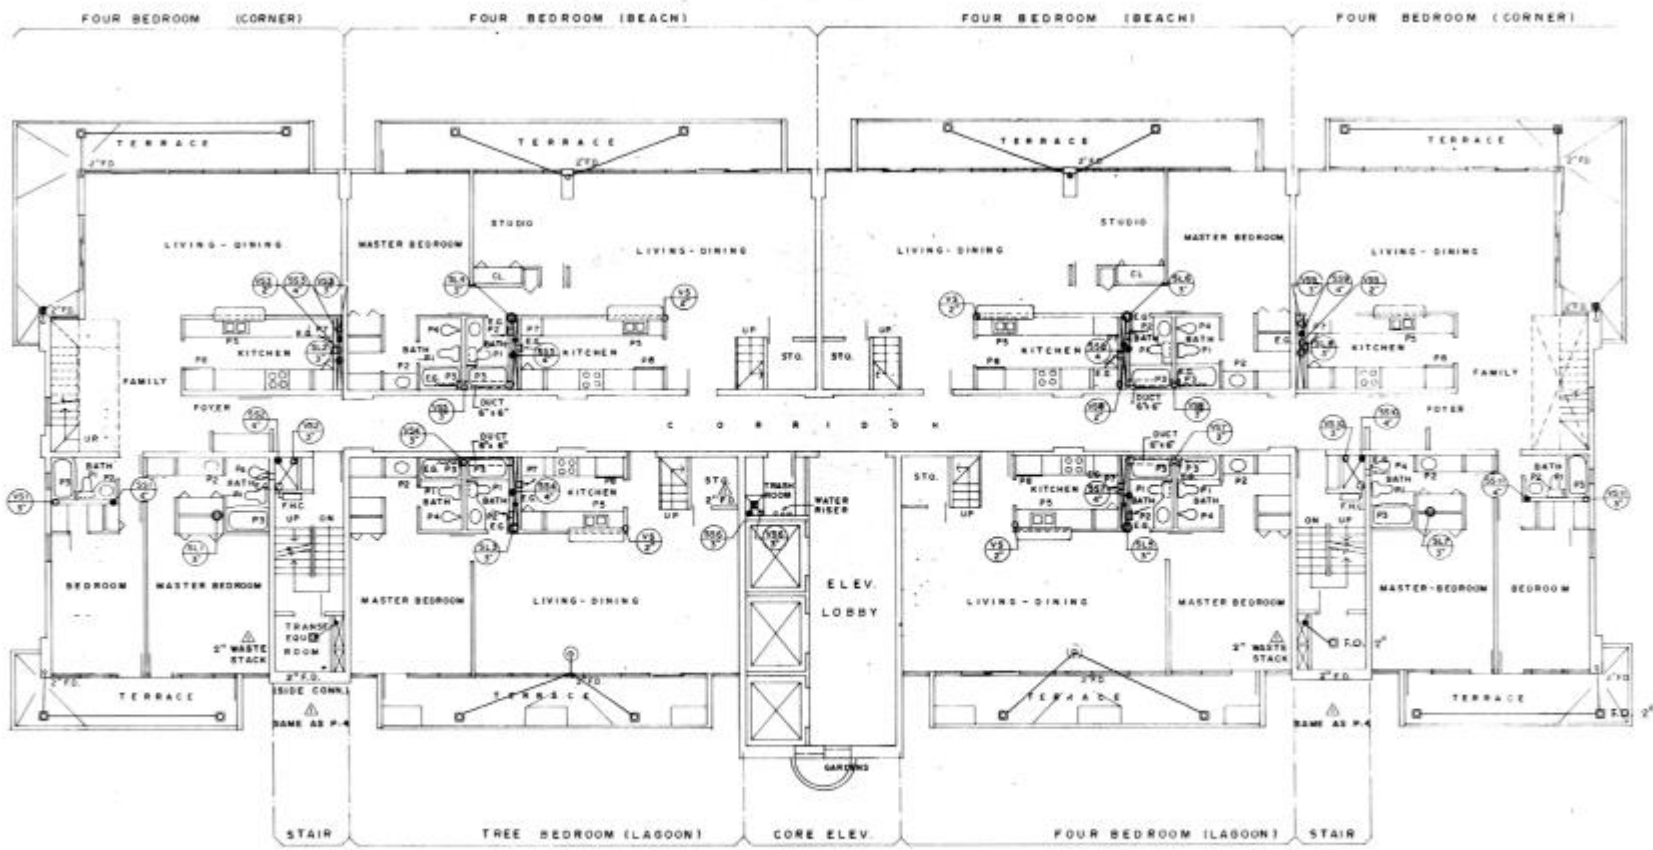


LOWER PENTHOUSE FLOOR PLAN

SCALE 1/8" = 1'-0"

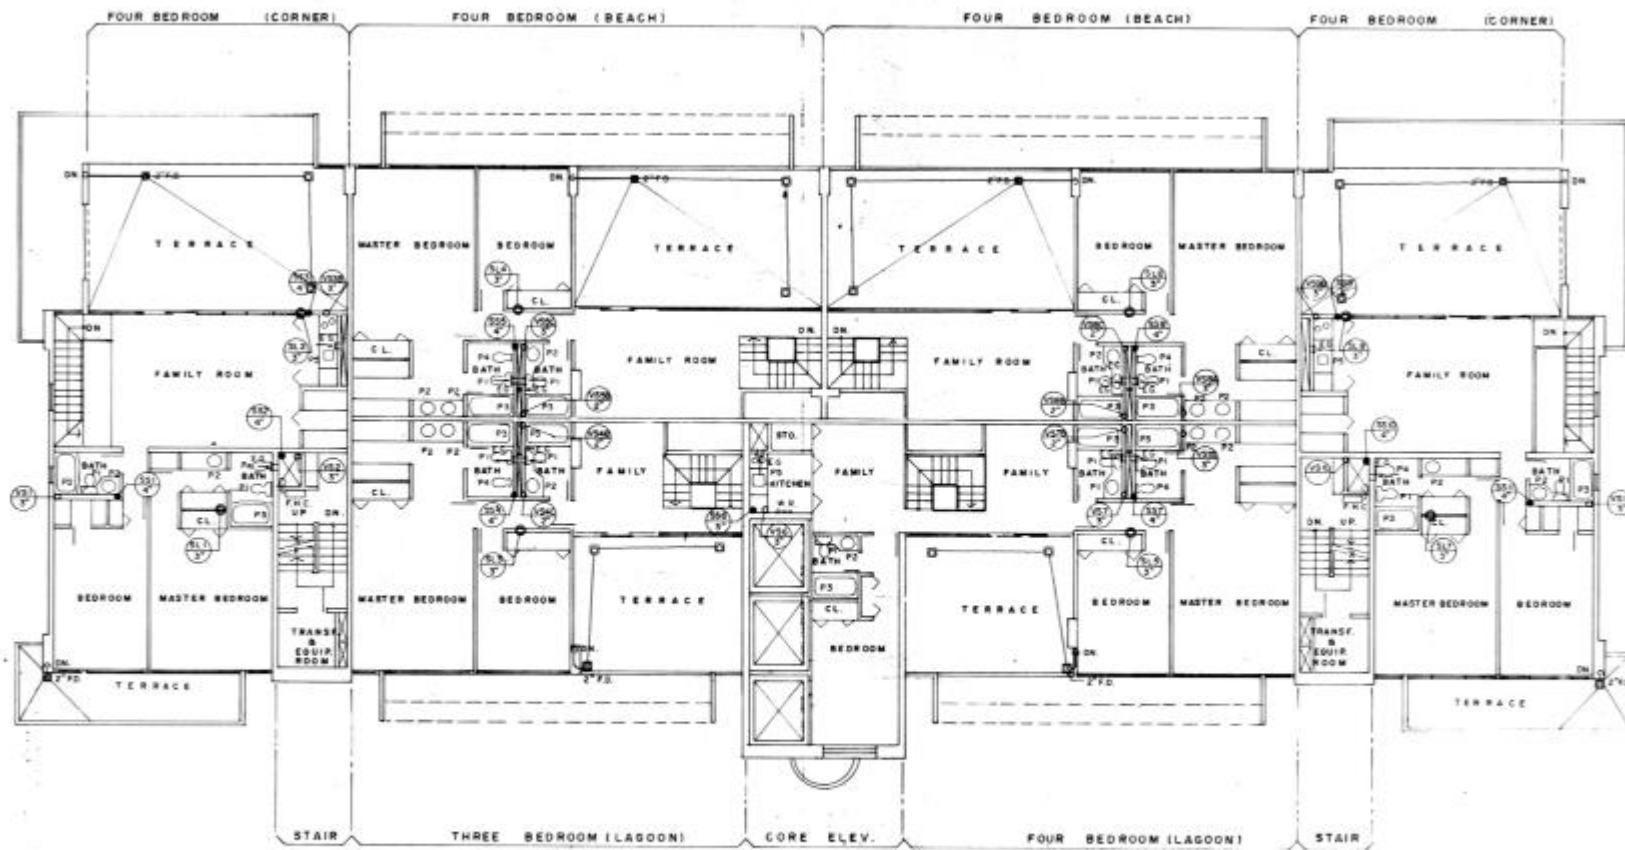


UPPER PENTHOUSE FLOOR PLAN

SCALE 1/8"=1'-0"

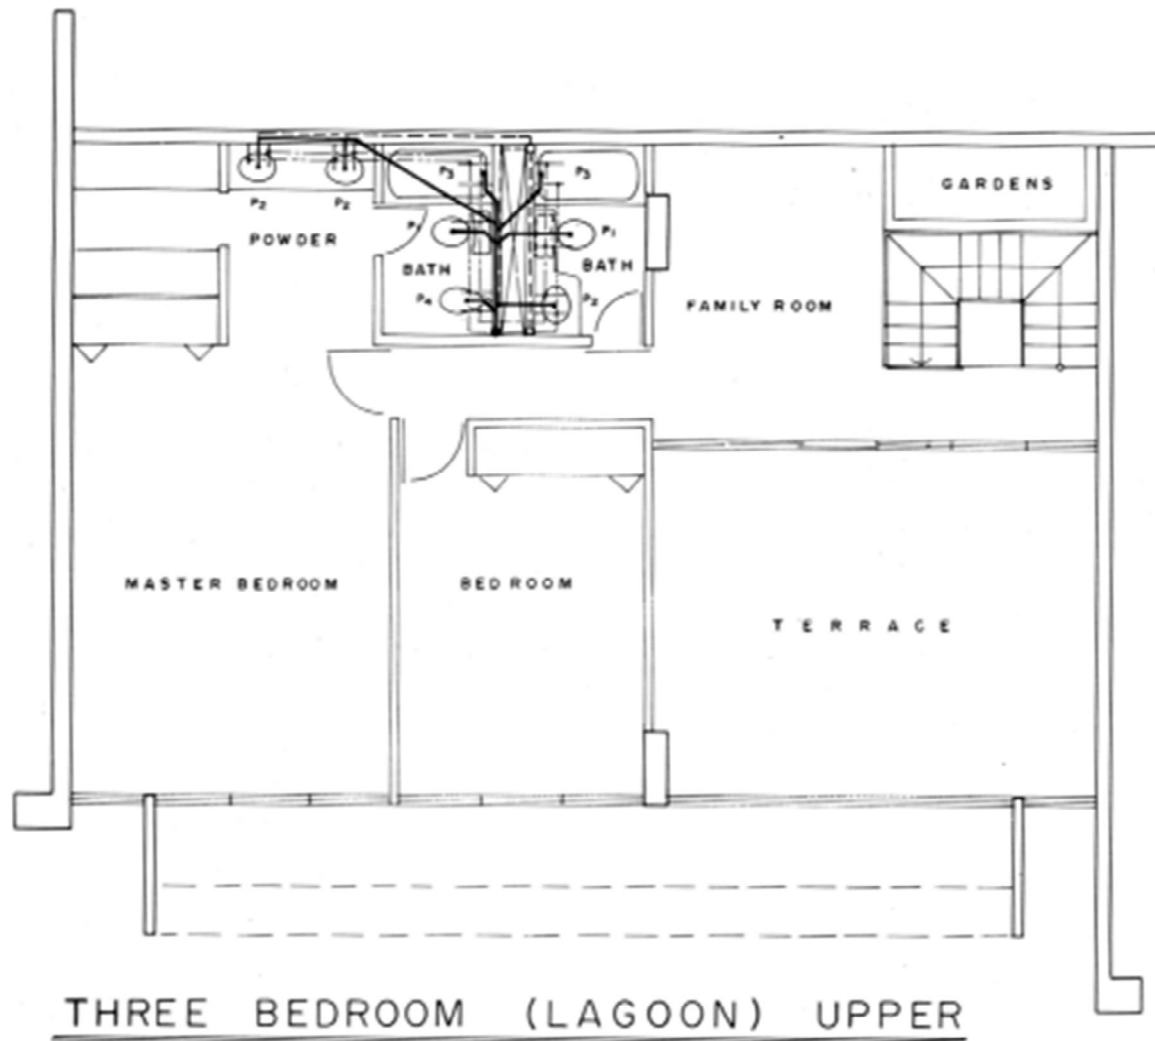


2405
UPPER LEVEL

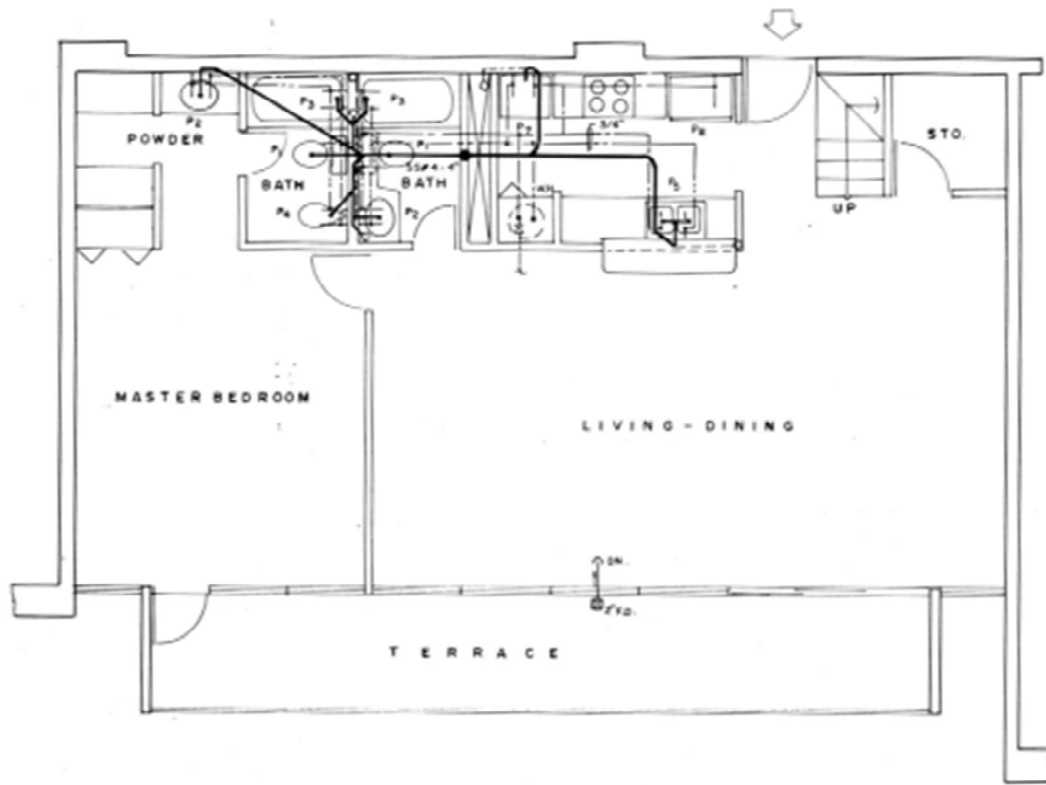


THREE BEDROOM (LAGOON) LOWER

2405
LOWER LEVEL

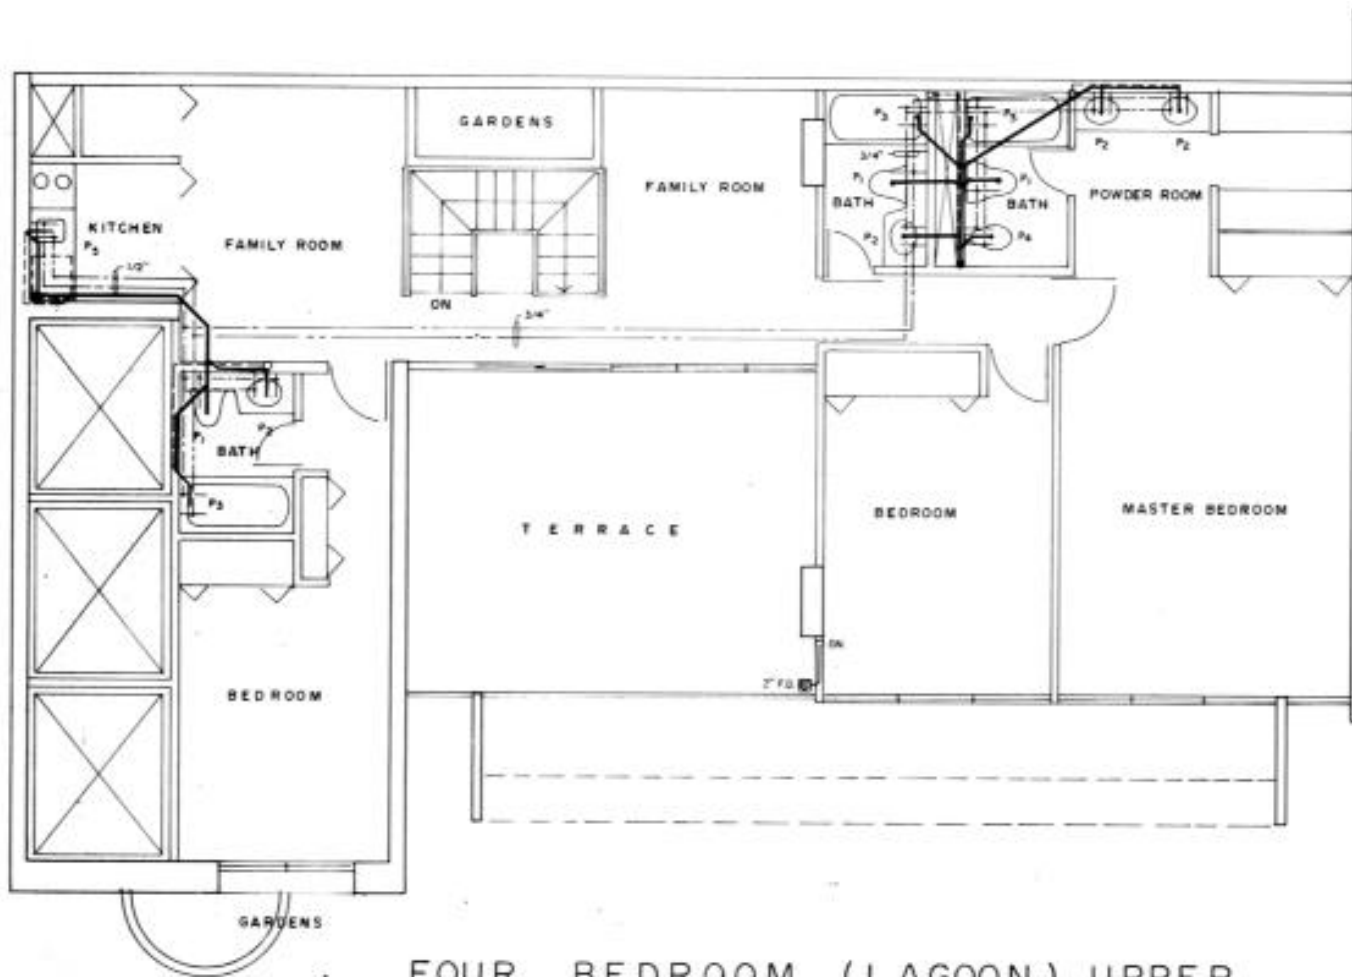


FOUR BEDROOM (LAGOON) UPPER

2406
UPPER LEVEL

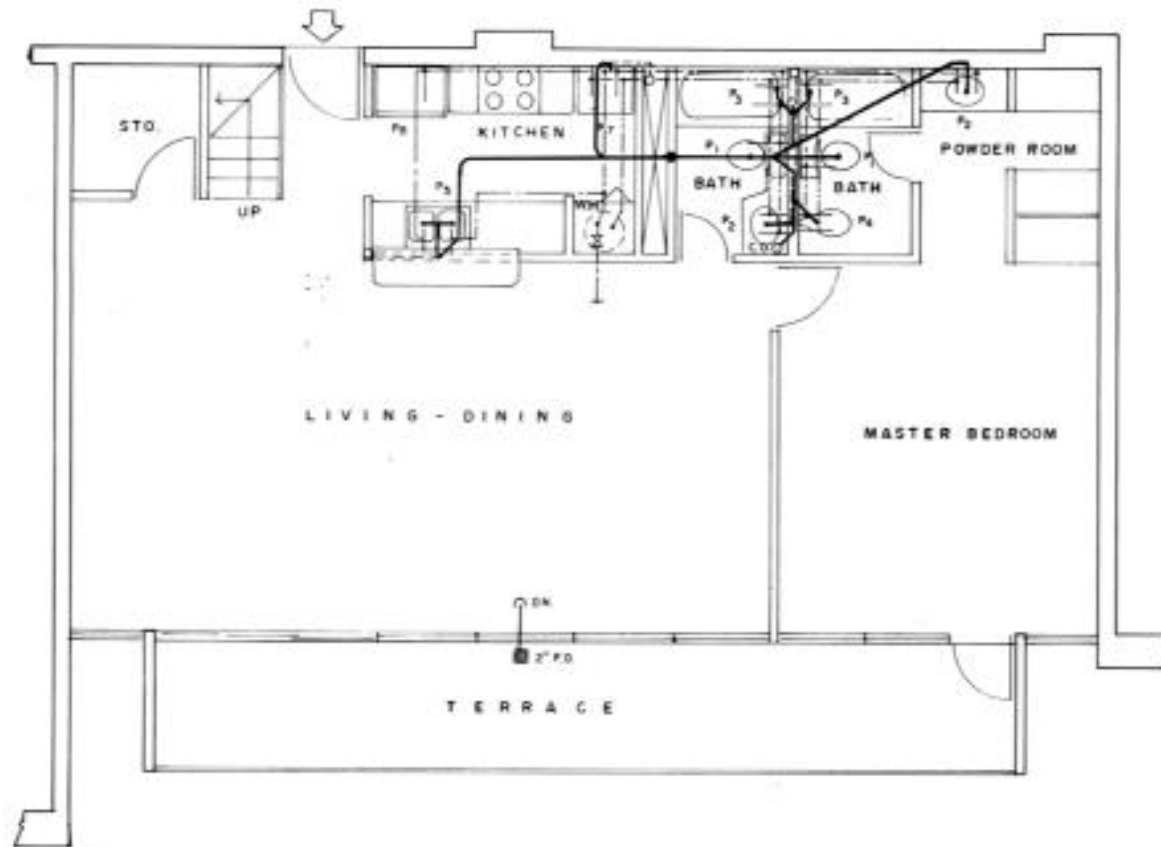

FOUR BEDROOM (LAGOON) LOWER

2406
LOWER LEVEL

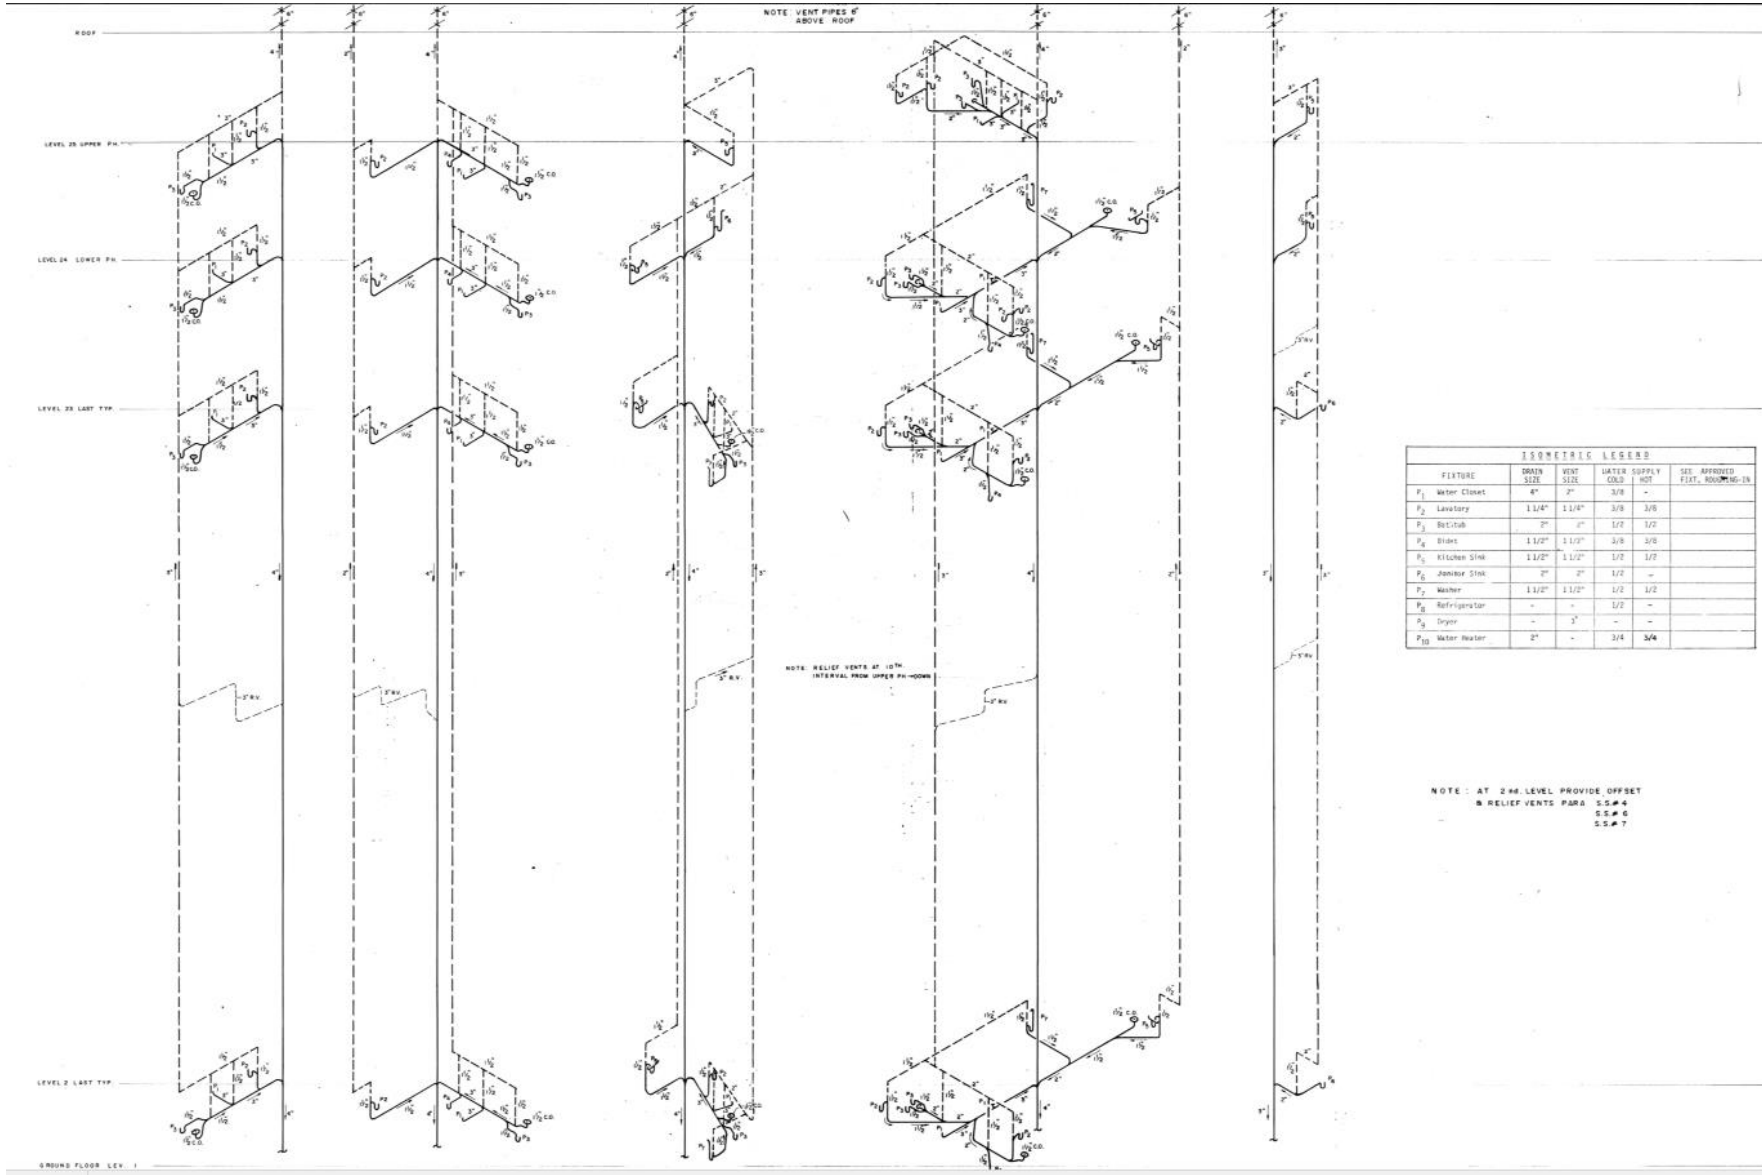

ISOMETRIC LEGEND

FITURE	DRAIN		WATER SUPPLY		SEE APPROVED FIT. ROOM 40-78
	SIZE	COND.	COND.	NOTE	
P ₁ Water Closet	4"	2"	3/8	-	
P ₂ Lavatory	1 1/4"	1 1/4"	3/8	3/8	
P ₃ Bidet	2"	1"	1/2	1/2	
P ₄ Sinks	1 1/2"	1 1/2"	3/8	3/8	
P ₅ Kitchen Sink	1 1/2"	1 1/2"	1/2	1/2	
P ₆ Janitor Sink	2"	2"	1/2	-	
P ₇ Washer	1 1/2"	1 1/2"	1/2	1/2	
P ₈ Refrigerator	-	-	1/2	-	
P ₉ Dryer	-	2"	-	-	
P ₁₀ Water Heater	2"	-	3/4	3/4	

NOTE: AT 2ND LEVEL PROVIDE OFFSET
 @ RELIEF VENTS PARA S.S.#4
 S.S.#6
 S.S.#7